



PLAN
SCALE 1:200

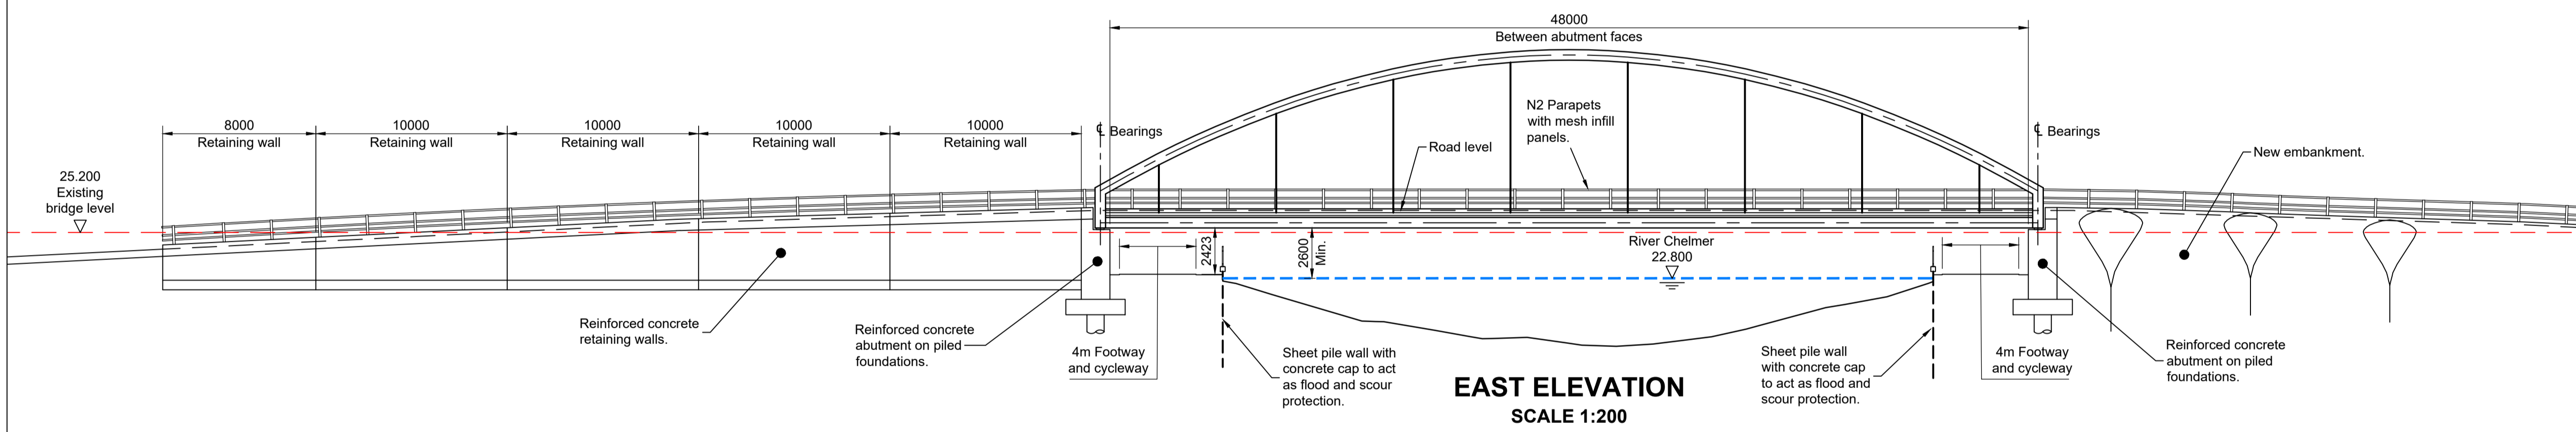

EAST ELEVATION
SCALE 1:200

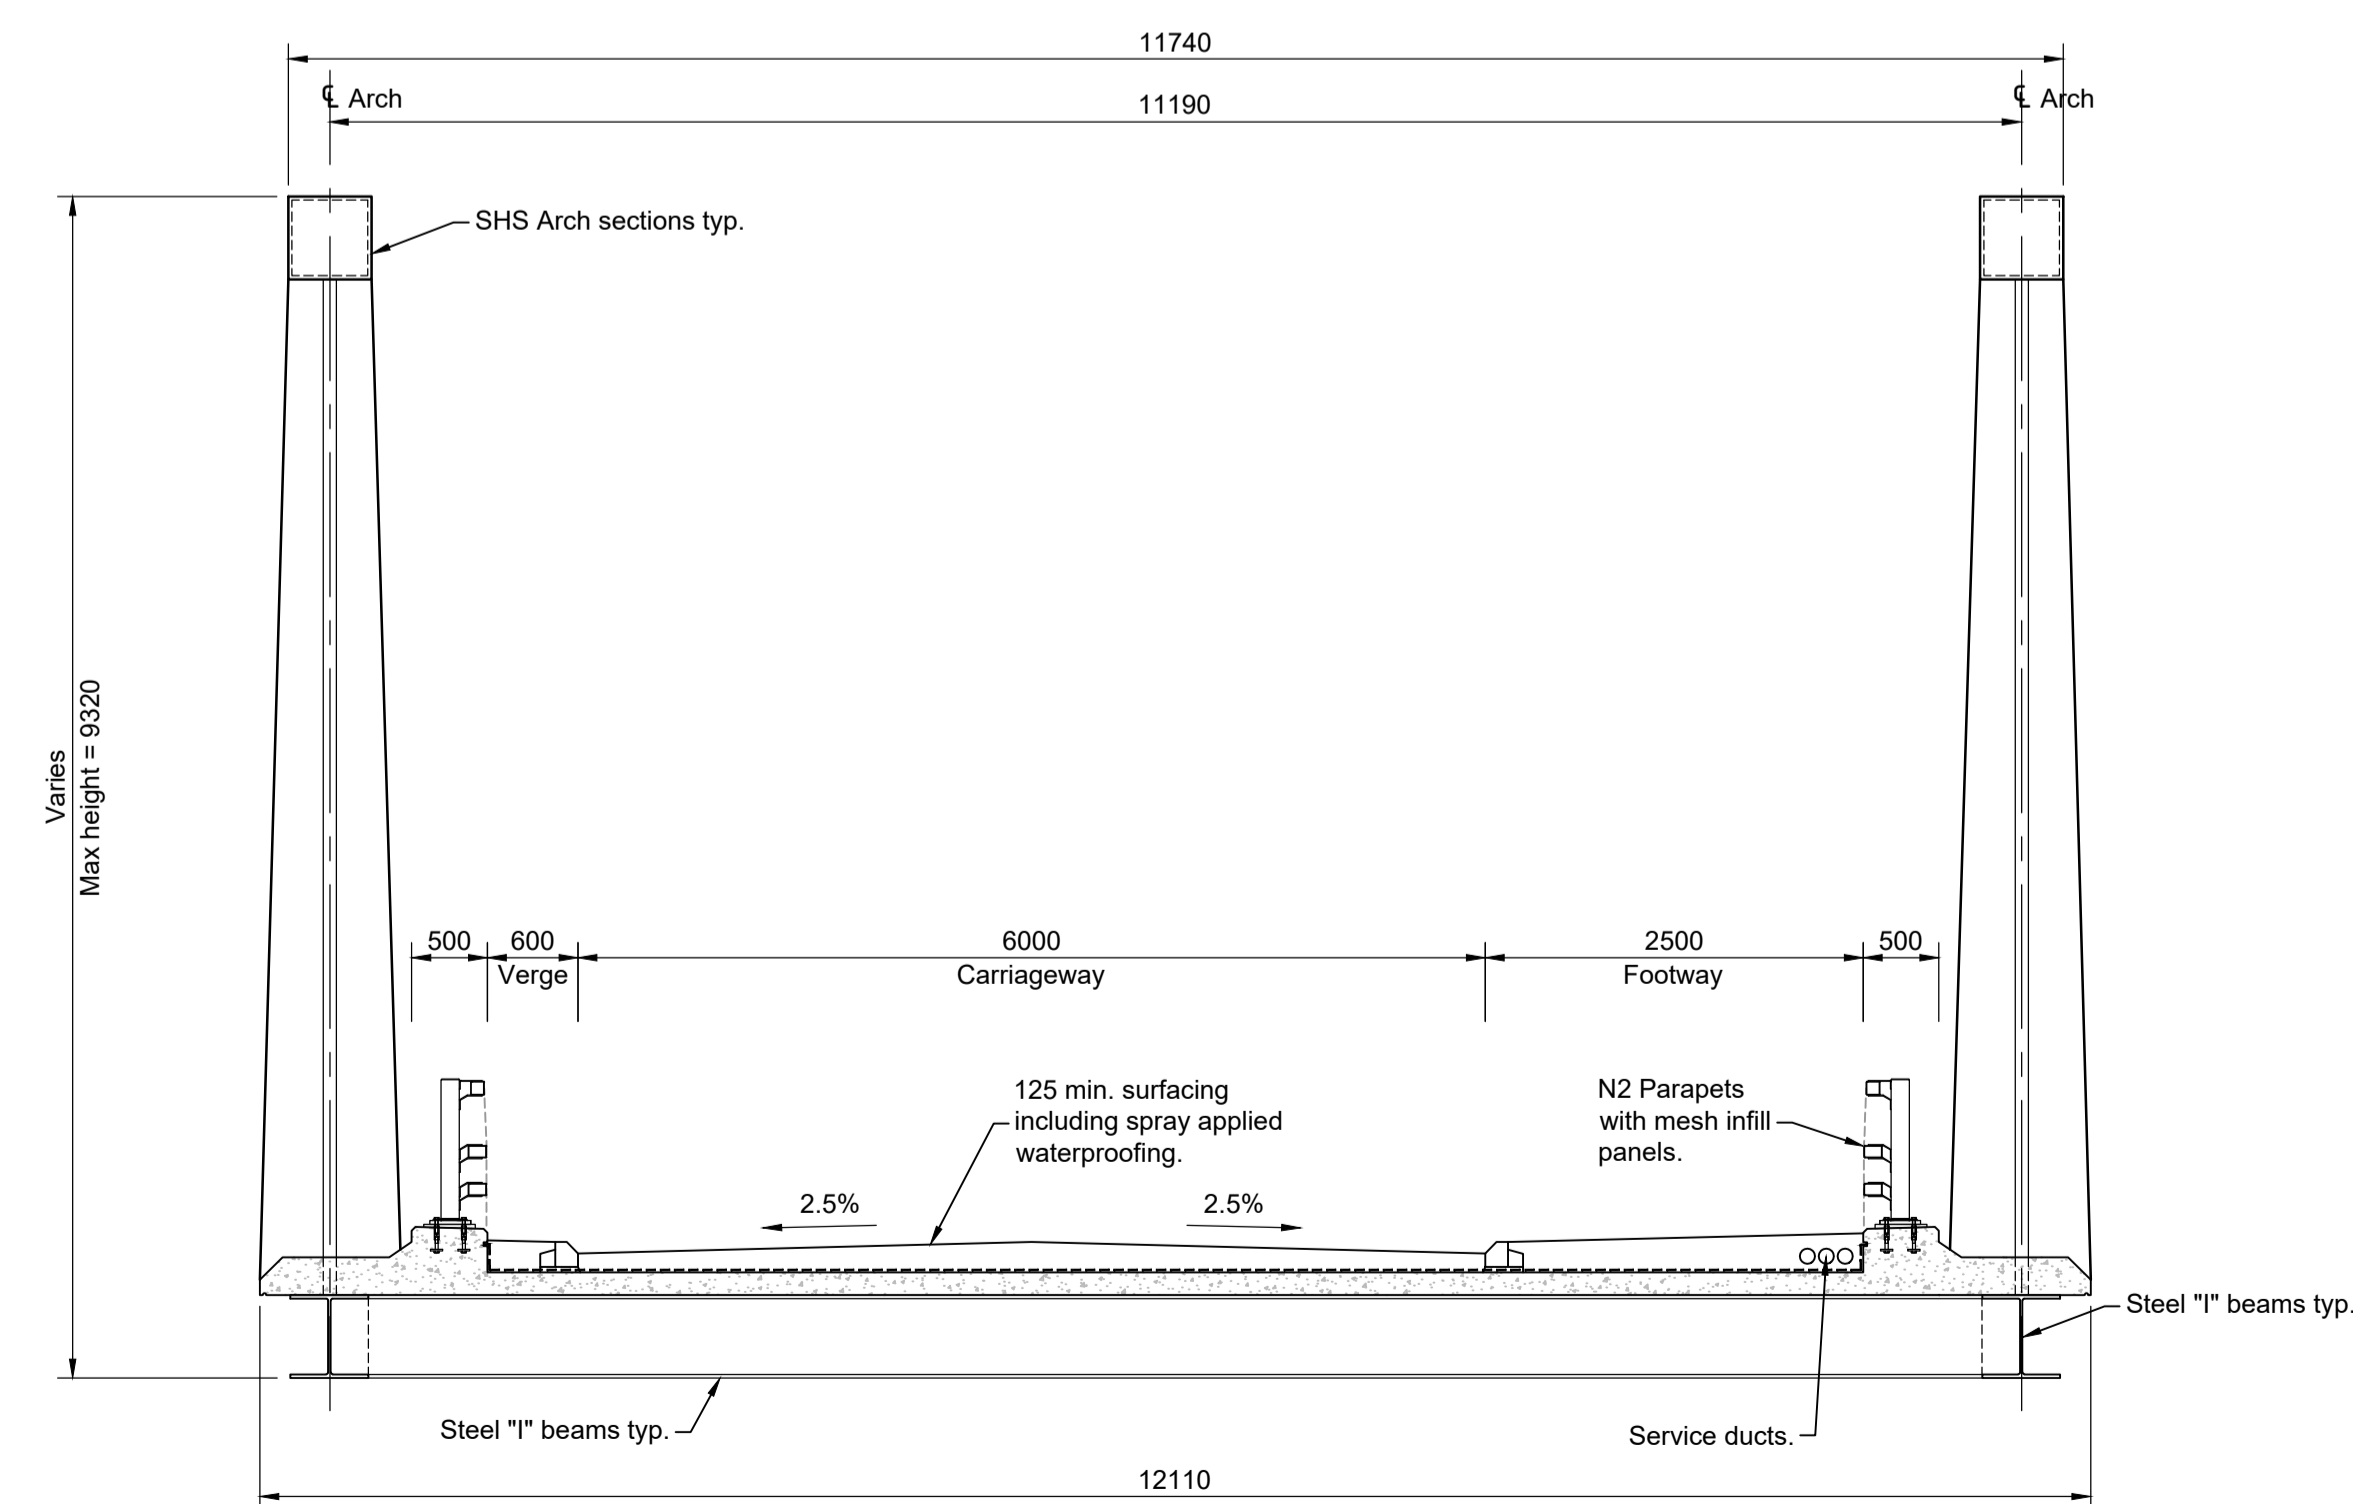

TYPICAL CROSS SECTION
SCALE 1:50

- Notes**
1. Do not scale.
 2. All dimensions shown are in millimetres unless stated otherwise.
 3. All levels shown are in metres above ordnance datum unless stated otherwise.
 4. All structural steel sections and details subject to change during detailed design.
 5. The existing bridge level at 25.200m is the level on the top surface of the wooden planks across the Bailey bridge.

SAFETY, HEALTH & ENVIRONMENTAL INFORMATION	
In addition to the hazards/risks normally associated with the types of work detailed on this drawing, note the following significant risks:	
CONSTRUCTION	
Ref. 1.1	...
Ref. 1.2	...
Ref. 1.9	...
MAINTENANCE / CLEANING	
OPERATING	
DEMOLITION / ADAPTATION	
It is assumed that all works will be carried out by a competent contractor working, where appropriate, to an approved method statement. Should the Contractor or other party undertaking the works require any further information and/or clarifications in respect of the Residual Risks associated with the construction of this project, then the Contractor shall contact the Overseeing Organisation for the Works.	

Rev	Date	Description of revision	Drawn	Checked	Reviewed	Approved
A	06/20	Options drawing.	DC	JE	ND	SH

DRAWING STATUS

FOR INFORMATION

Essex Highways, Seax House, Victoria Road South, Chelmsford, CM1 1QH.
Tel: 0345 6037631 © Essex County Council

CHELMER WATERSIDE ACCESS ROAD, CHELMSFORD

TIED ARCH (HANGERS) OPTION 1-1 PRELIMINARY GA SKETCH

DESIGNED	DRAWN	CHECKED	REVIEWED	APPROVED
JE	DC	JE	ND	SH
DATE	DATE	DATE	DATE	DATE
JUN 20	JUN 20	JUN 20	JUN 20	JUN 20

DRAWING UNITS U.N.O. DIMENSIONS IN MILLIMETRES LEVELS IN METRES SCALE AT A1 (841X594mm) AS SHOWN

DRAWING No. **B3553GEN02-11-00-002** REV. **A**

