



If there are any discrepancies in this drawing they must be referred to the Director of Technical Services before proceeding.
Only figured dimensions are to be worked to.

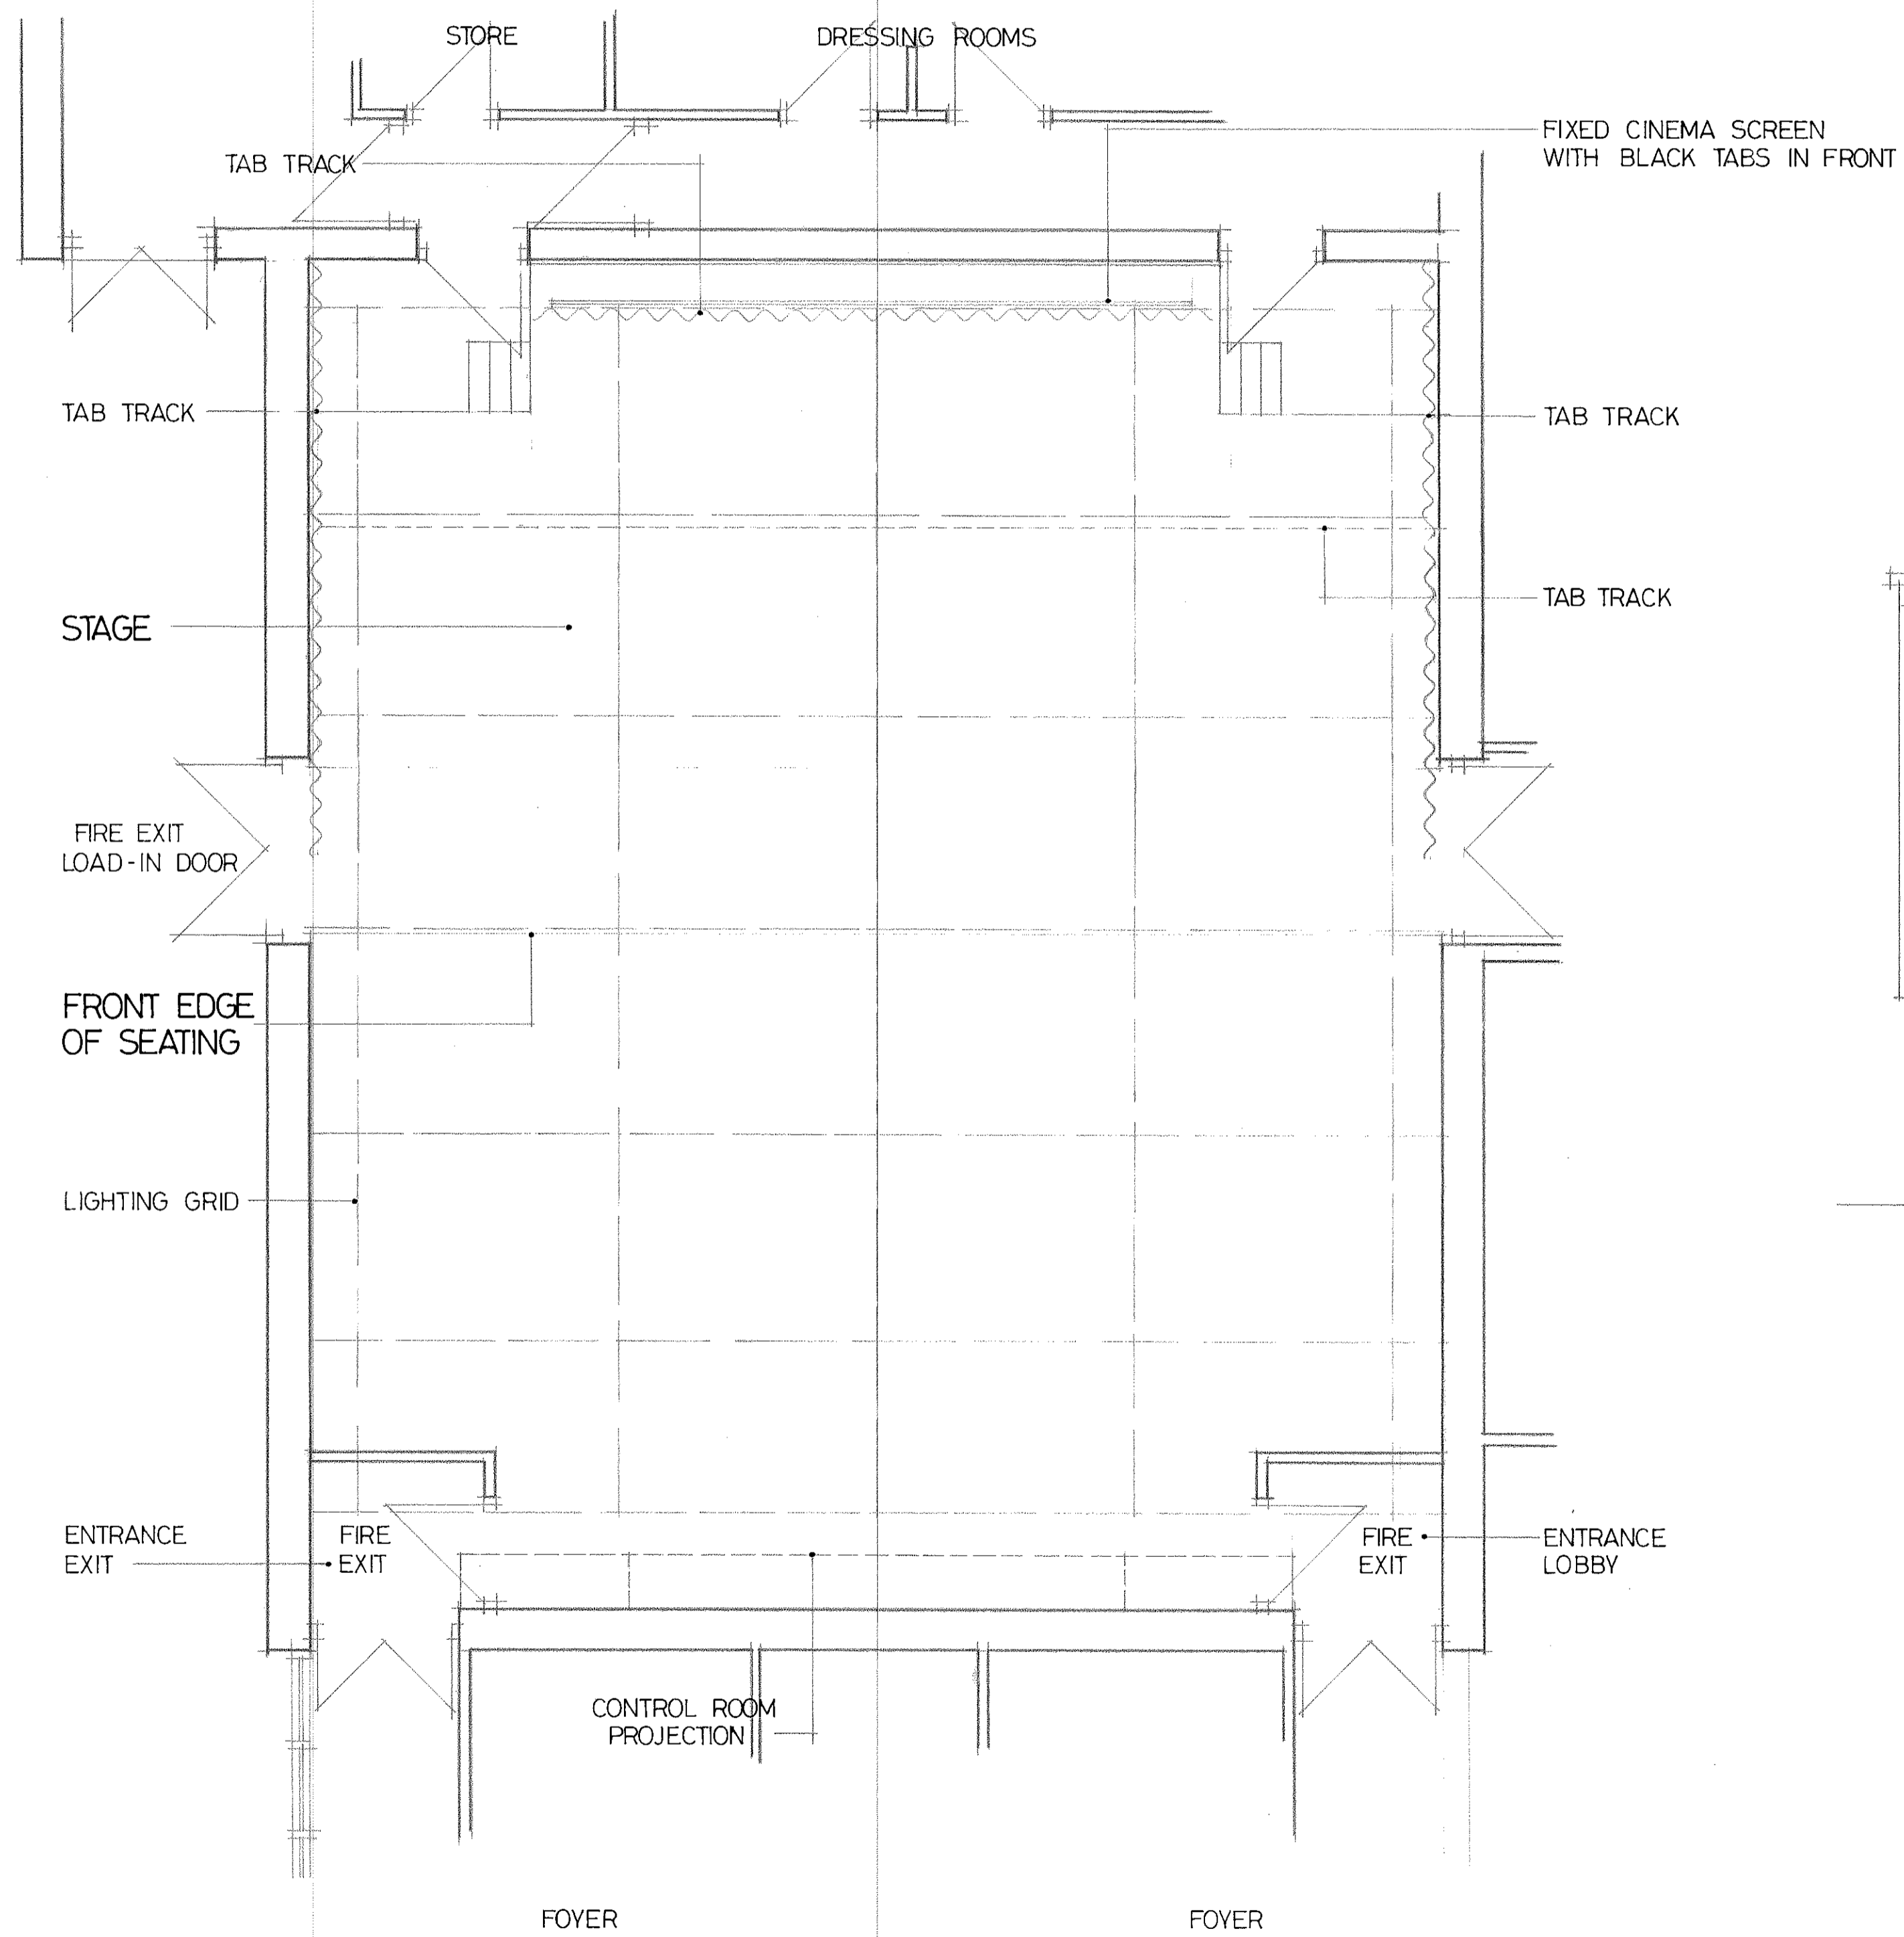

CRAMPHORN THEATRE LAYOUT

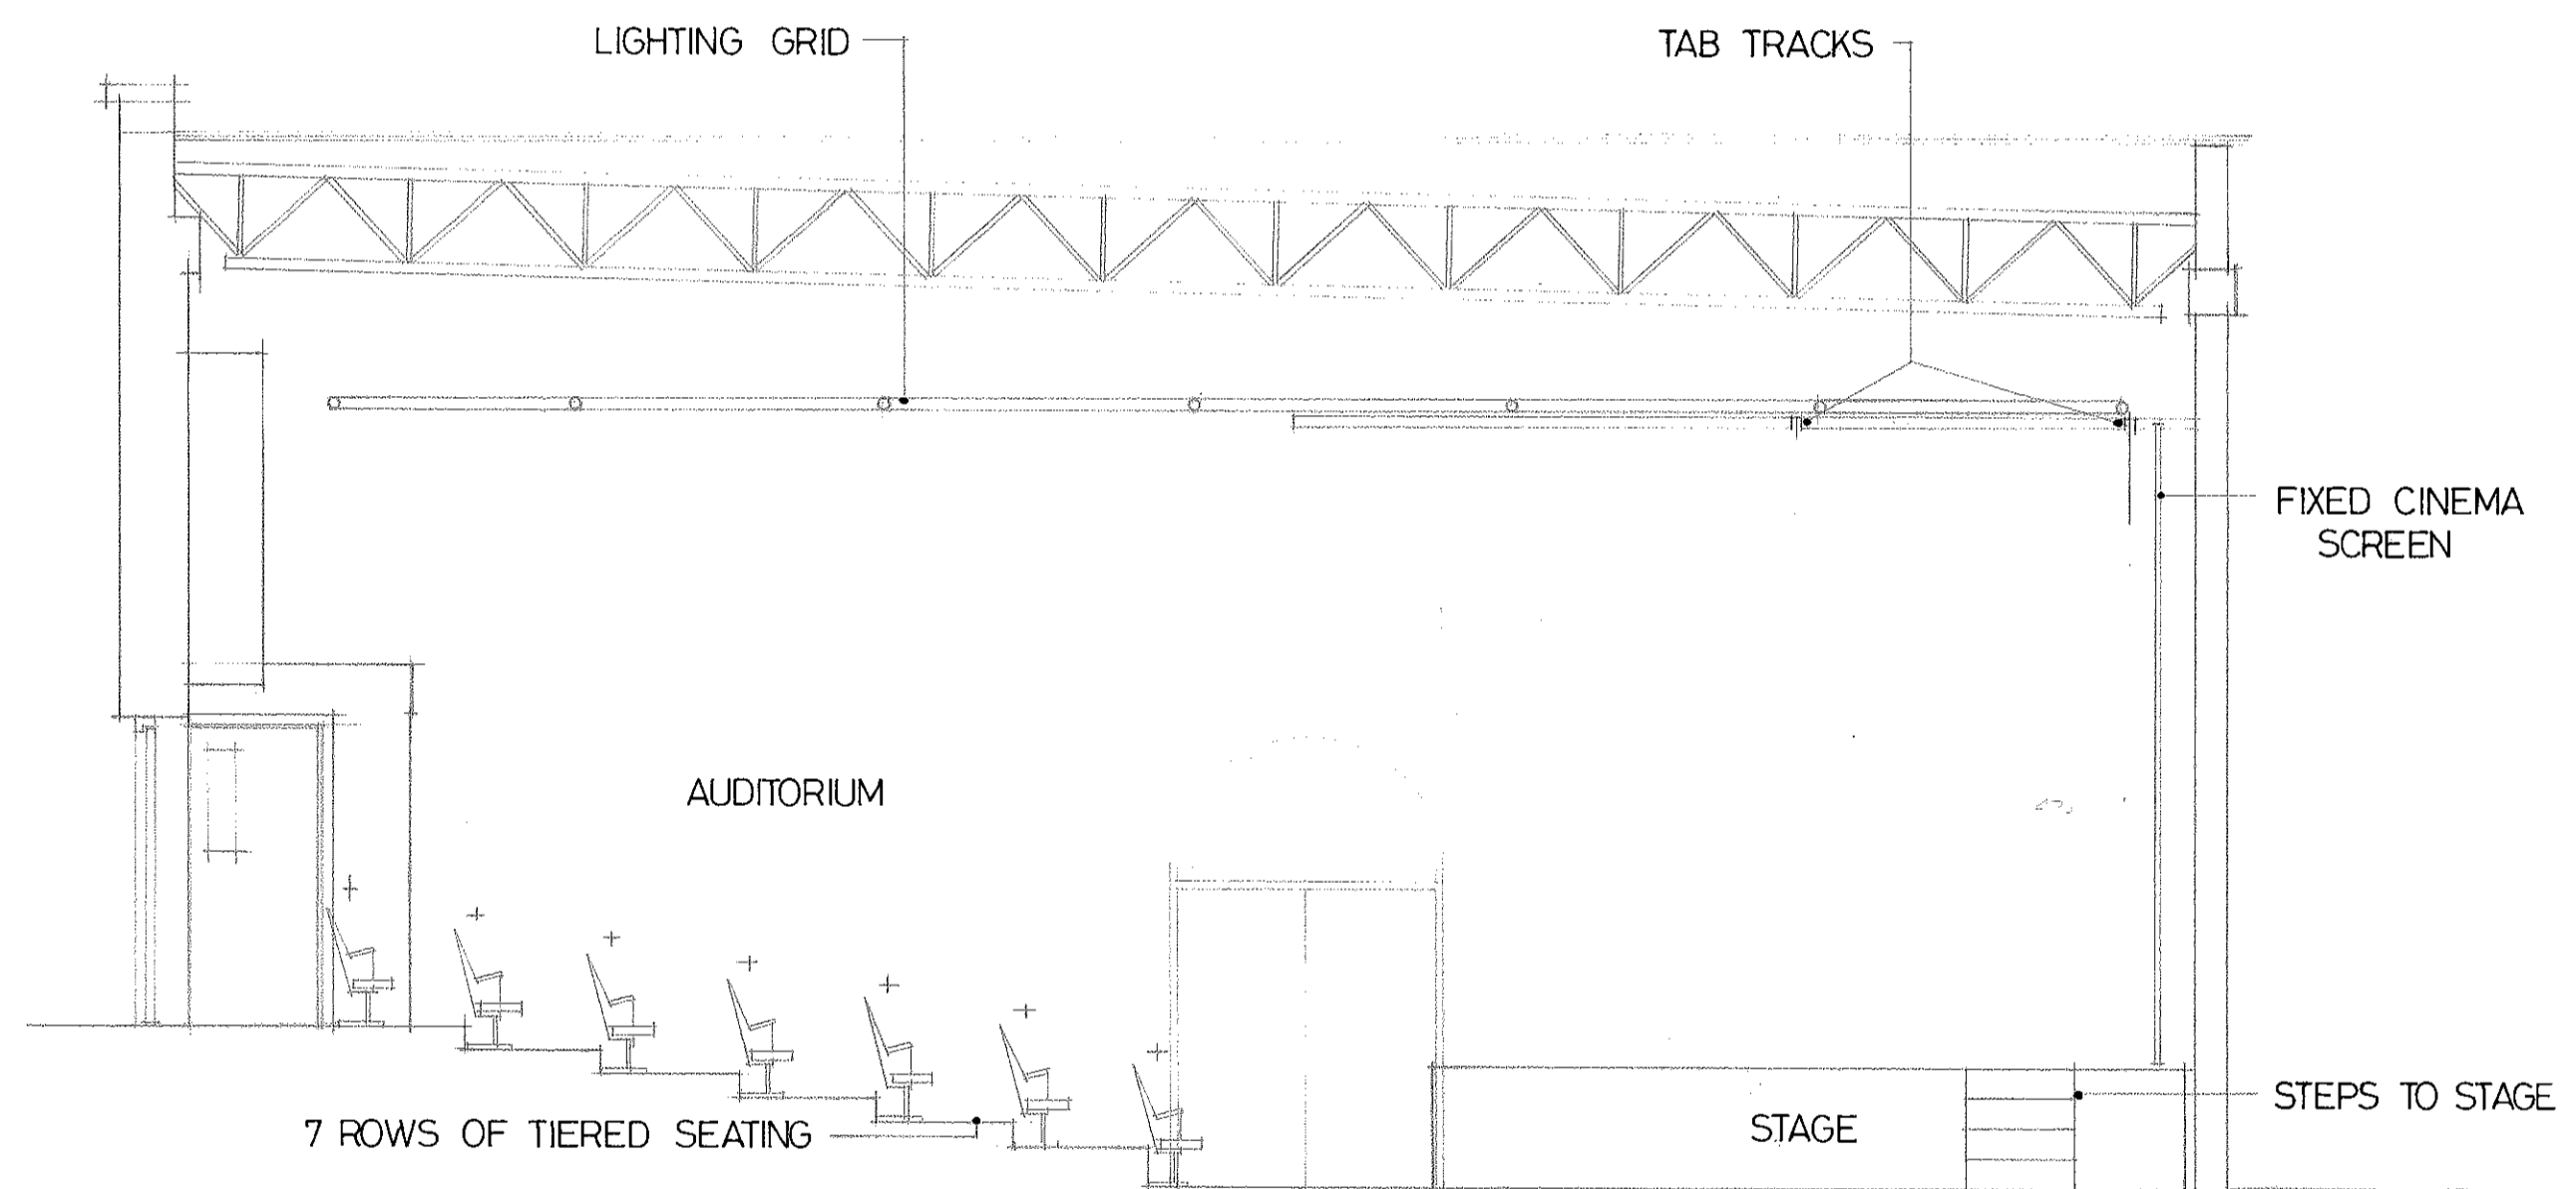

CROSS SECTION THROUGH AUDITORIUM / STAGE


CHELMSFORD
 BOROUGH COUNCIL
 Civic Centre, Chelmsford CM1 1JE
 Telephone (0245) 490490
 TECHNICAL SERVICES DEPARTMENT
 Director: Brian D. Collings, C.Eng., M.I.C.E., M.I.H.T.

project
 CRAMPHORN THEATRE
 FAIRFIELD ROAD
 CHELMSFORD

drawing
 THEATRE LAYOUT

scale	group	drawn by	date
1:50		ARR	SEPT. '96

drawing number
A.313.4