

- Notes**
1. Do not scale.
 2. This drawing to be read in conjunction with all other contract drawings and documents.
 3. All works to be in accordance with the Department for Transport's Specification for Highway Works and Essex County Council's Specifications and Standard Construction Drawings.
 4. 20mph proposed speed limit along proposed access road.

- Key**
- Proposed blister tactile paving - Buff for uncontrolled crossings.
 - Proposed embankment (1:3 slope).
 - Existing embankment / ramp to be removed.
 - Proposed traffic island construction.
 - Proposed carriageway construction.
 - Proposed footway construction.
 - Proposed 4m shared use footway / cycleway.
 - Proposed kerb-to-kerb flat top hump, 100mm above carriageway with 1:10 approach ramps.
 - Anti pedestrian paving.
 - Highway boundary - Essex.
 - Property boundary - Chelmsford.
 - Proposed white road markings.
 - Existing road markings.
 - Proposed HB2 kerbs.
 - Proposed PCC edging.
 - Proposed dropped and transition kerbs.
 - Proposed fence line.
 - Proposed retaining wall.
 - Proposed signs.

Rev	Date	Description of revision	Drawn	Checked	Reviewed	Approved
A	07/20	Build outs removed, road markings and kerbs revised for consultation.	JLE	HB	STH	STH

DRAWING STATUS: **PRELIMINARY**

Essex Highways

Essex Highways, Seax House, Victoria Road South, Chelmsford, CM1 1QH.
Tel: 0345 6037631 © Essex County Council

CHELMER WATERSIDE ACCESS ROAD CHELMSFORD


GENERAL ARRANGEMENT

DESIGNED	DRAWN	CHECKED	REVIEWED	APPROVED
HB	JLE	MJ	STH	STH
DATE	DATE	DATE	DATE	DATE
APR 20	APR 20	APR 20	APR 20	APR 20

DRAWING UNITS U.M.O. DIMENSIONS IN MILLIMETRES LEVELS IN METRES

SCALE AT A1 (841X594mm) 1:500

DRAWING No. **B3553T72-01-001** REV. **A**

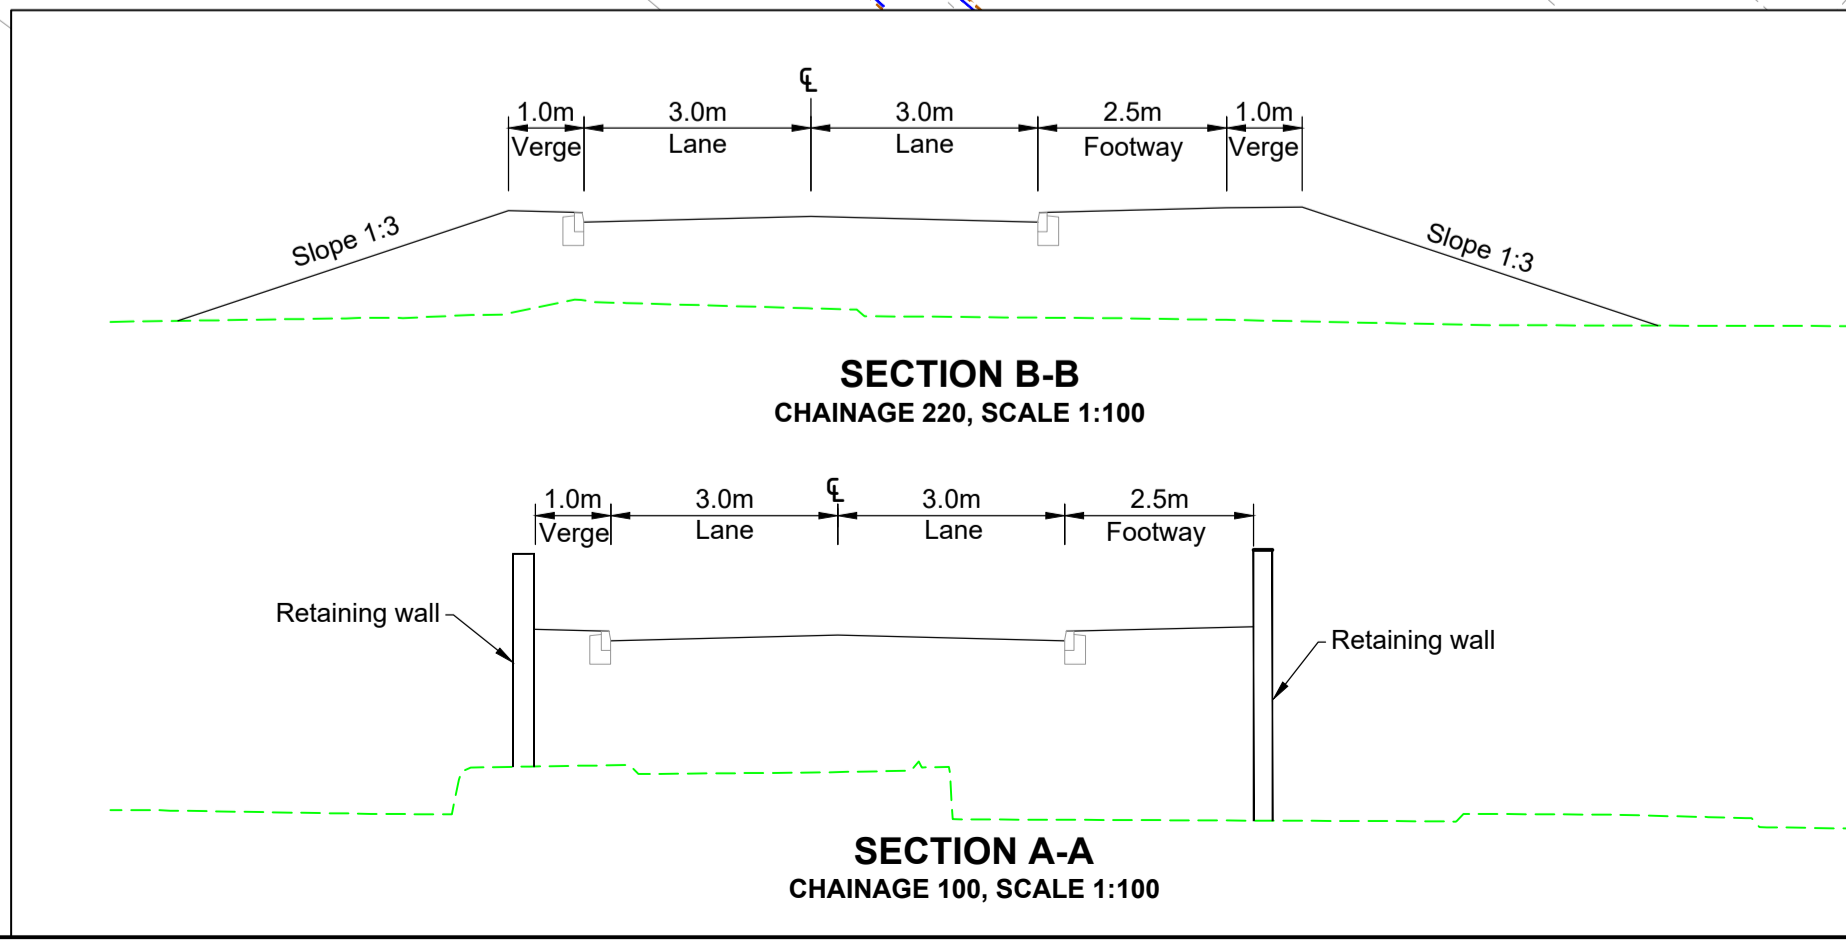

This map is reproduced from Ordnance Survey material with the permission of Ordnance Survey on behalf of the Controller of Her Majesty's Stationery Office © Crown Copyright. Unauthorised reproduction infringes Crown Copyright and may lead to prosecution or civil proceedings. Essex County Council, 100019602, 2020.

File Location N:\9 Trans Imp\2 Major Projects Design\1 Projects\B3553T72_Chelmer Waterside Access Road\03_CAD\B3553T72-01-001A.dwg Last saved by Joe.Edwards on 15 July 2020. Printed By Joe Edwards on 15 July 2020