



**THE ESSEX COUNTY COUNCIL (BRENTWOOD BOROUGH) (PROHIBITION OF WAITING, LOADING AND STOPPING) AND (ON STREET PARKING PLACES) (CIVIL ENFORCEMENT AREA) (AMENDMENT NO. 28) ORDER 2025**

**NOTICE IS HEREBY GIVEN** that Chelmsford City Council acting on behalf of the South Essex Parking Partnership in exercise of the delegated powers of the traffic authority Essex County Council granted under an Agreement dated 30 June 2022 has made the above Order under Sections 1(1), 2(1) to (3), 4(1), 4(2), 32, 35, 45, 46, 49 and 53 and Parts III and IV of schedule 9 of the Road Traffic Regulation Act 1984 and of all other enabling powers.

**Effect of the Order:** To implement parking restrictions in the below area in the Borough of Brentwood as specified below.

**1. To introduce a ‘Resident Permit Parking Area Zone F Mon to Fri 10am–11am’ on the following lengths of road in the Borough of Brentwood:**

<b>South Drive, Warley</b>	<p><b>North side</b> – from a point 14 metres west of its junction with Hartswood Road westwards to a point 18 metres east of its junction with Headley Chase.</p> <p><b>South side</b> - from a point 14 metres west of its junction with Hartswood Road westwards to a point 16 metres east of its junction with Headley Chase.</p> <p>Map tile TQ595 925 &amp; TQ600 925</p>
----------------------------	---

**2. To revoke ‘Resident Permit Holders Only Zone C Monday to Friday 9am-5pm’ and introduce ‘Resident Permit Holders Only Zone C All Days 8am-11pm’ on the following lengths of roads in the Borough of Brentwood:**

<b>Gresham Road, Brentwood</b>	<p><b>Southwest side</b> - from a point 18 metres northwest of its junction with Rose Valley north-westwards for 119 metres.</p> <p><b>Northeast side</b> - from a point 14 metres northwest of its junction with Rose Valley north-westwards for 76 metres.</p> <p><b>Northeast side</b> - from a point 23 metres southeast of its junction with Kings Road south-eastwards for 7 metres.</p> <p><b>Northeast side</b> - from a point 40 metres southeast of its junction with Kings Road south-eastwards for 23 metres. Map tile TQ590 930</p>
<b>King Edward Road, Brentwood</b>	<p><b>Southwest side</b> – from a point 15 metres northwest of its junction with Rose Valley north-westwards for 70 metres. Map tile TQ590 930</p>

**3. To revoke ‘Resident Permit Holders Only Zone C Mon-Fri 9am-6pm or Limited Waiting 30mins No return 4hrs’ and introduce ‘Resident Permit Holders Only Zone C All Days 8am-11pm’ or ‘Limited Waiting Mon-Fri 9am-6pm 30mins No return 4hrs’ on the following length of road in the Borough of Brentwood:**

<b>Gresham Road, Brentwood</b>	<p><b>Southwest side</b> - from a point 35 metres southeast of its junction with Kings Road south-eastwards for 25 metres. Map tile TQ590 930</p>
--------------------------------	---

**4. To amend The Essex County Council (Brentwood Borough) (Prohibition of Waiting, Loading and Stopping) and (On-Street Parking Places) (Civil Enforcement Area) Consolidation Order 2019 Schedule 5 to include the following properties the residents of which are eligible to apply for a permit:**

<b>South Drive, Warley</b>	Zone F	All residential properties.
----------------------------	--------	-----------------------------

For information the cost of a resident permit is £37.40 annually for one vehicle. Visitor tickets are available and cost £5.50 for 10 tickets. Full terms and conditions can be found at <https://www.chelmsford.gov.uk/parking-and-travel/resident-parking/costs-for-resident-permit-scheme/>

This Order will be incorporated into The Essex County Council (Brentwood Borough) (Prohibition of Waiting, Loading and Stopping) and (On-Street Parking Places) (Civil Enforcement Area) Consolidation Order 2019 by substituting tile numbers TQ590 930 Rev 2 to Rev 3, TQ595 925 Rev 2 to Rev 3 and TQ600 925 Rev 1 to Rev 2.

**Date of operation:** This Order will come into operation on **8<sup>th</sup> December 2025**.

**Further details:** All associated documents are available online at [www.chelmsford.gov.uk/tros](http://www.chelmsford.gov.uk/tros) If you need to view a hard copy these documents can be posted upon request by emailing [trafficreg@chelmsford.gov.uk](mailto:trafficreg@chelmsford.gov.uk) or writing to the address below. These documents are also available for inspection at Civic Reception, Civic Centre, Chelmsford CM1 1JE and Brentwood Borough Council, Town Hall, Ingrave Road, Brentwood, CM15 8AY.'

**Application to the High Court:** Anyone who wishes to question the validity of the Order or any provision contained in it on the grounds that it is not within the powers conferred by the Road Traffic Regulation Act 1984 or on the grounds that any requirement of that Act, or any instrument made under it, has not been complied with in relation to the Order, may within six weeks from the making of the Order apply to the High Court for this purpose.

South Essex Parking Partnership Manager, South Essex Parking Partnership, Chelmsford City Council, Duke Street, Chelmsford CM1 1JE. Dated: **5<sup>th</sup> November 2025**.

















Scan the QR code to view all  
current and proposed parking restrictions.










# STATIC MAP SCHEDULE LEGEND








Orders, Non-Orders  
 Schedule shading patterns and restriction descriptions  
 Map Grid: Static Map Schedules

## Order Types


-  24hr Clearway
-  Car Club Parking Place
-  Disabled Badge Holders Parking
-  Electric Vehicle Charging Place
-  Entrance Marking (Mandatory)
-  Limited Waiting
-  Loading Place
-  Motorcycle Parking Place
-  No Loading
-  No Loading At Any Time
-  No Waiting
-  No Waiting At Any Time
-  Other Bay
-  Payment Parking Place
-  Pedestrian Zone
-  Permit Parking Area

-  Permit Parking Place
-  Prohibition of Verge Parking
-  Residents Parking Place
-  Restricted Parking Zone
-  Shared Use Parking Place
-  Taxi Rank
-  Urban Clearway

## Non-Order Types

-  Advisory Bay
-  Advisory Disabled Bay
-  Bus Stand
-  Bus Stop
-  Highways England Trunk Road
-  Keep Clear Entrance Marking (advisory)
-  Pedestrian Crossing
-  Unrestricted Bay



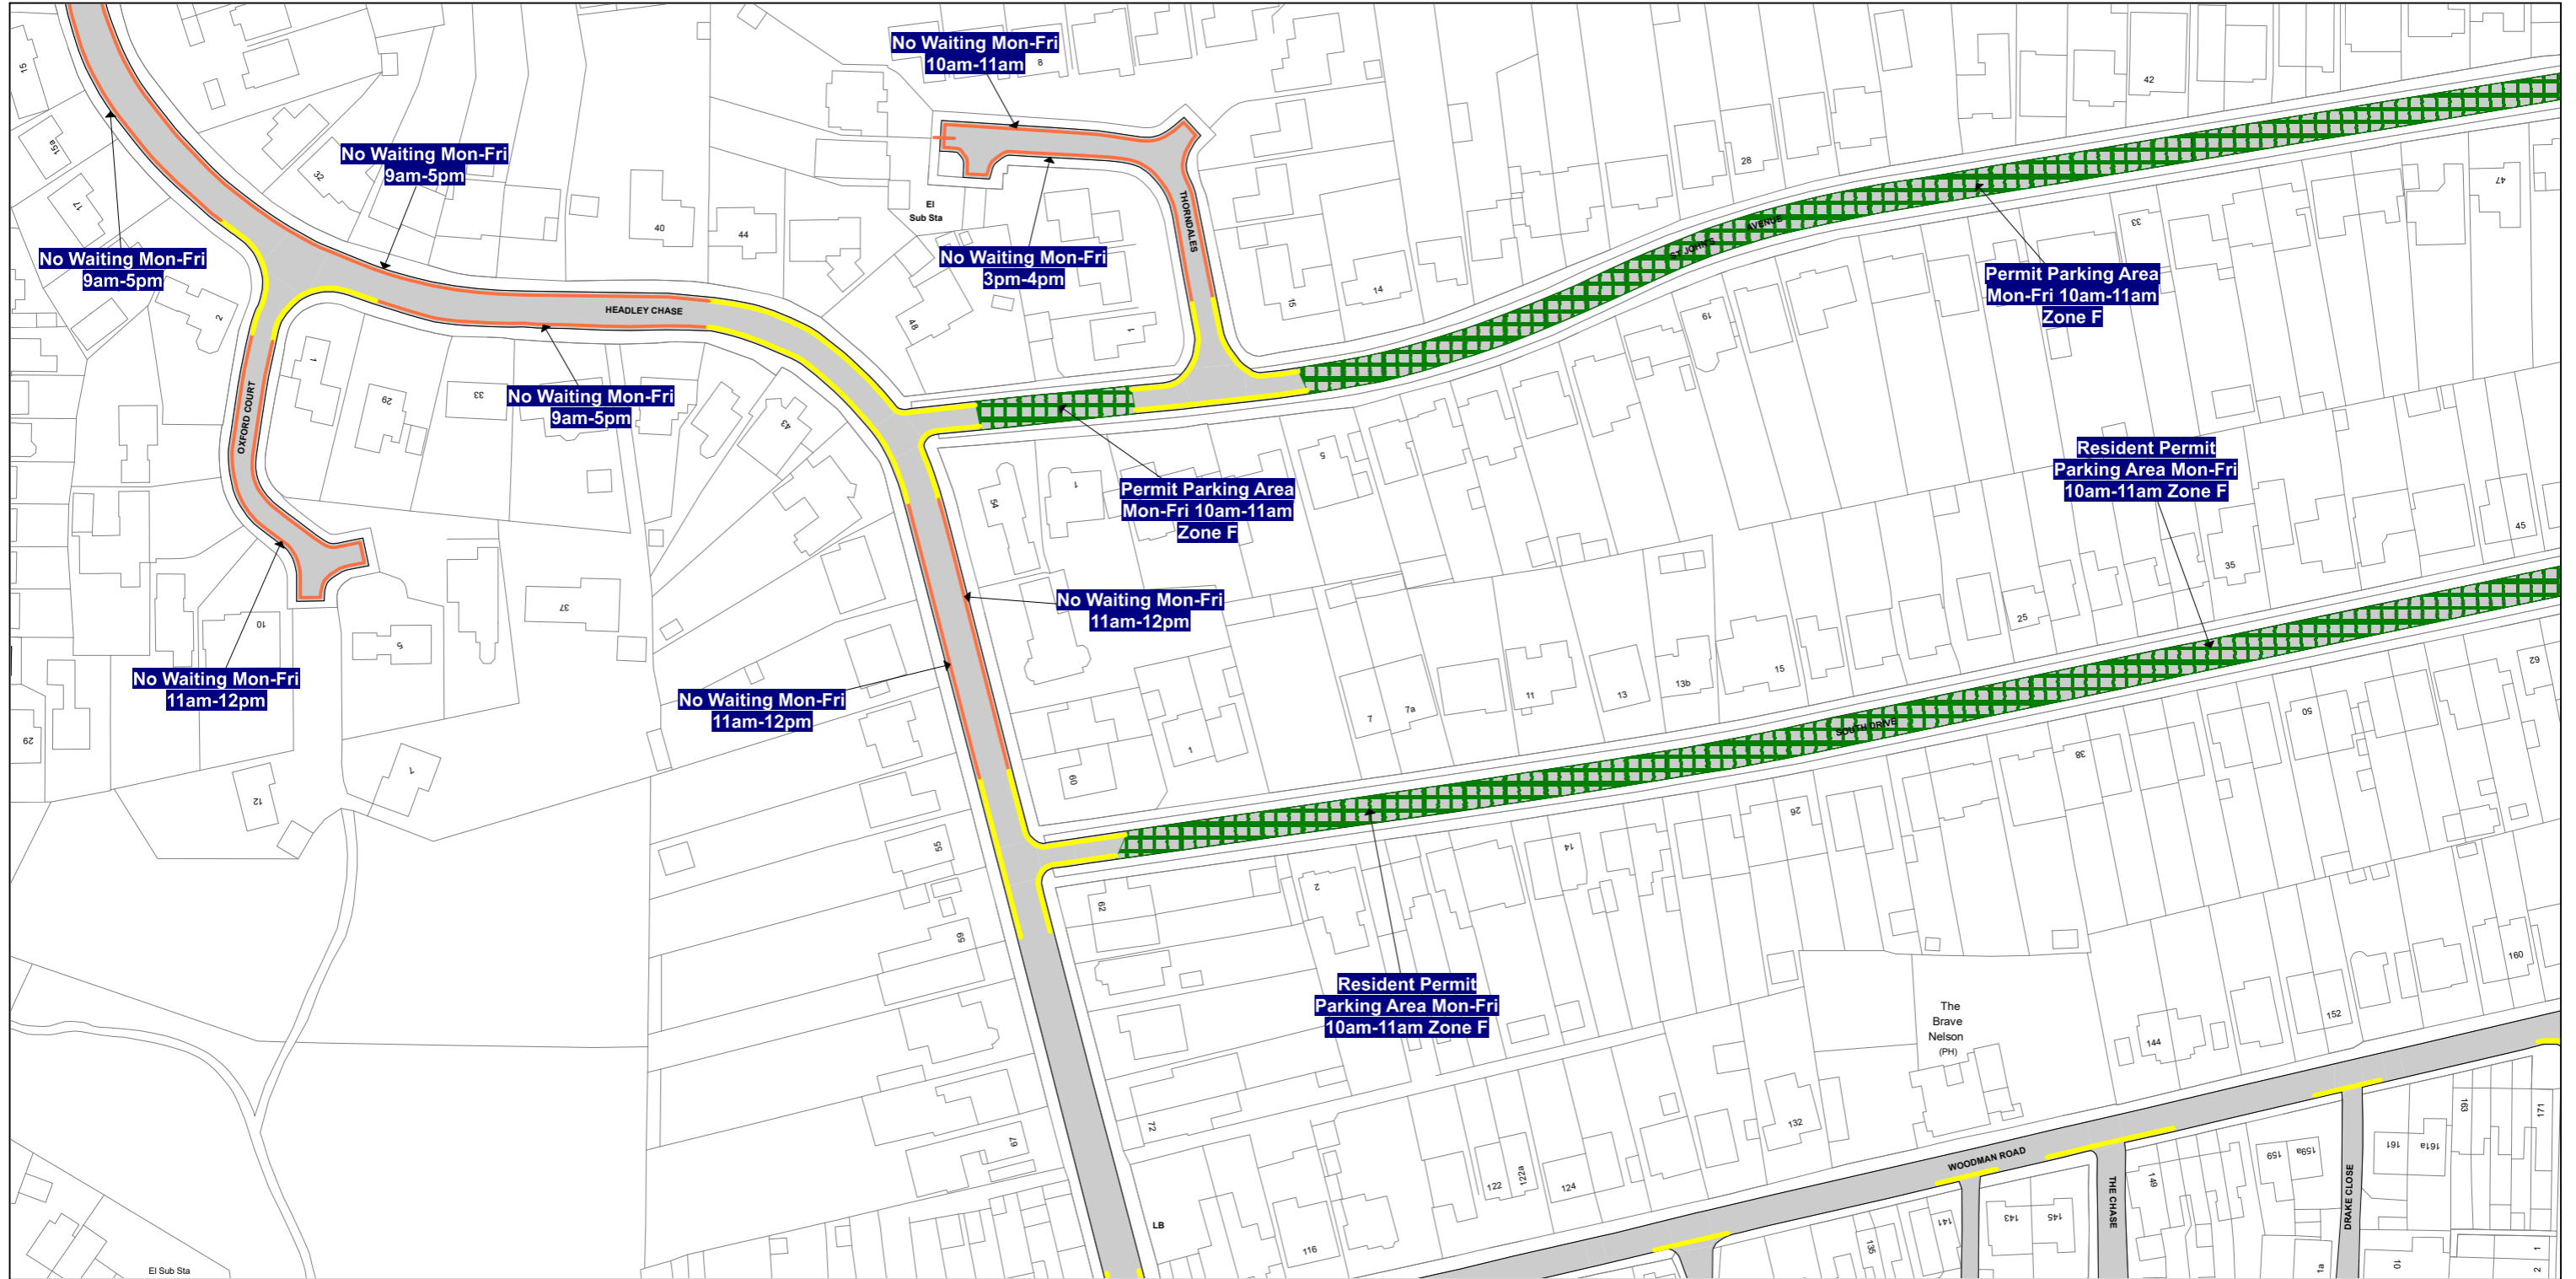

**SEE STATIC MAP SCHEDULE LEGEND FOR RESTRICTIONS DISPLAYED**



CONFIRM

**Scale -** 1 : 1250 @ A3



0 Metres 100

**Title - South Essex Partnership -Street Waiting, Loading and Parking Plans**

Produced from Ordnance Survey 1:1250 mapping with permission of the Controller of His Majesty's Stationery Office (c) Crown Copyright Licence No. OS AC0000823868. Unauthorised reproduction infringes Crown Copyright and may lead to prosecution or Civil Proceedings

This copy has been made by or with the authority of the Head of Legal Services of Essex County Council, pursuant of section 47 of the Copyright, Designs and Patents Act 1988 ('the Act'). Unless the Act provides a relevant exception to copyright, the copy must not be copied without the prior permission of the copyright owner.

**Tile Reference:**

TQ600 925




The South Essex Parking Partnership  
Civic Centre  
Duke Street  
Chelmsford  
CM1 1JE



Essex County Council  
County Hall  
Chelmsford  
Essex

Sheet Revision Number: 2

Sheet Active From: 08/12/2025

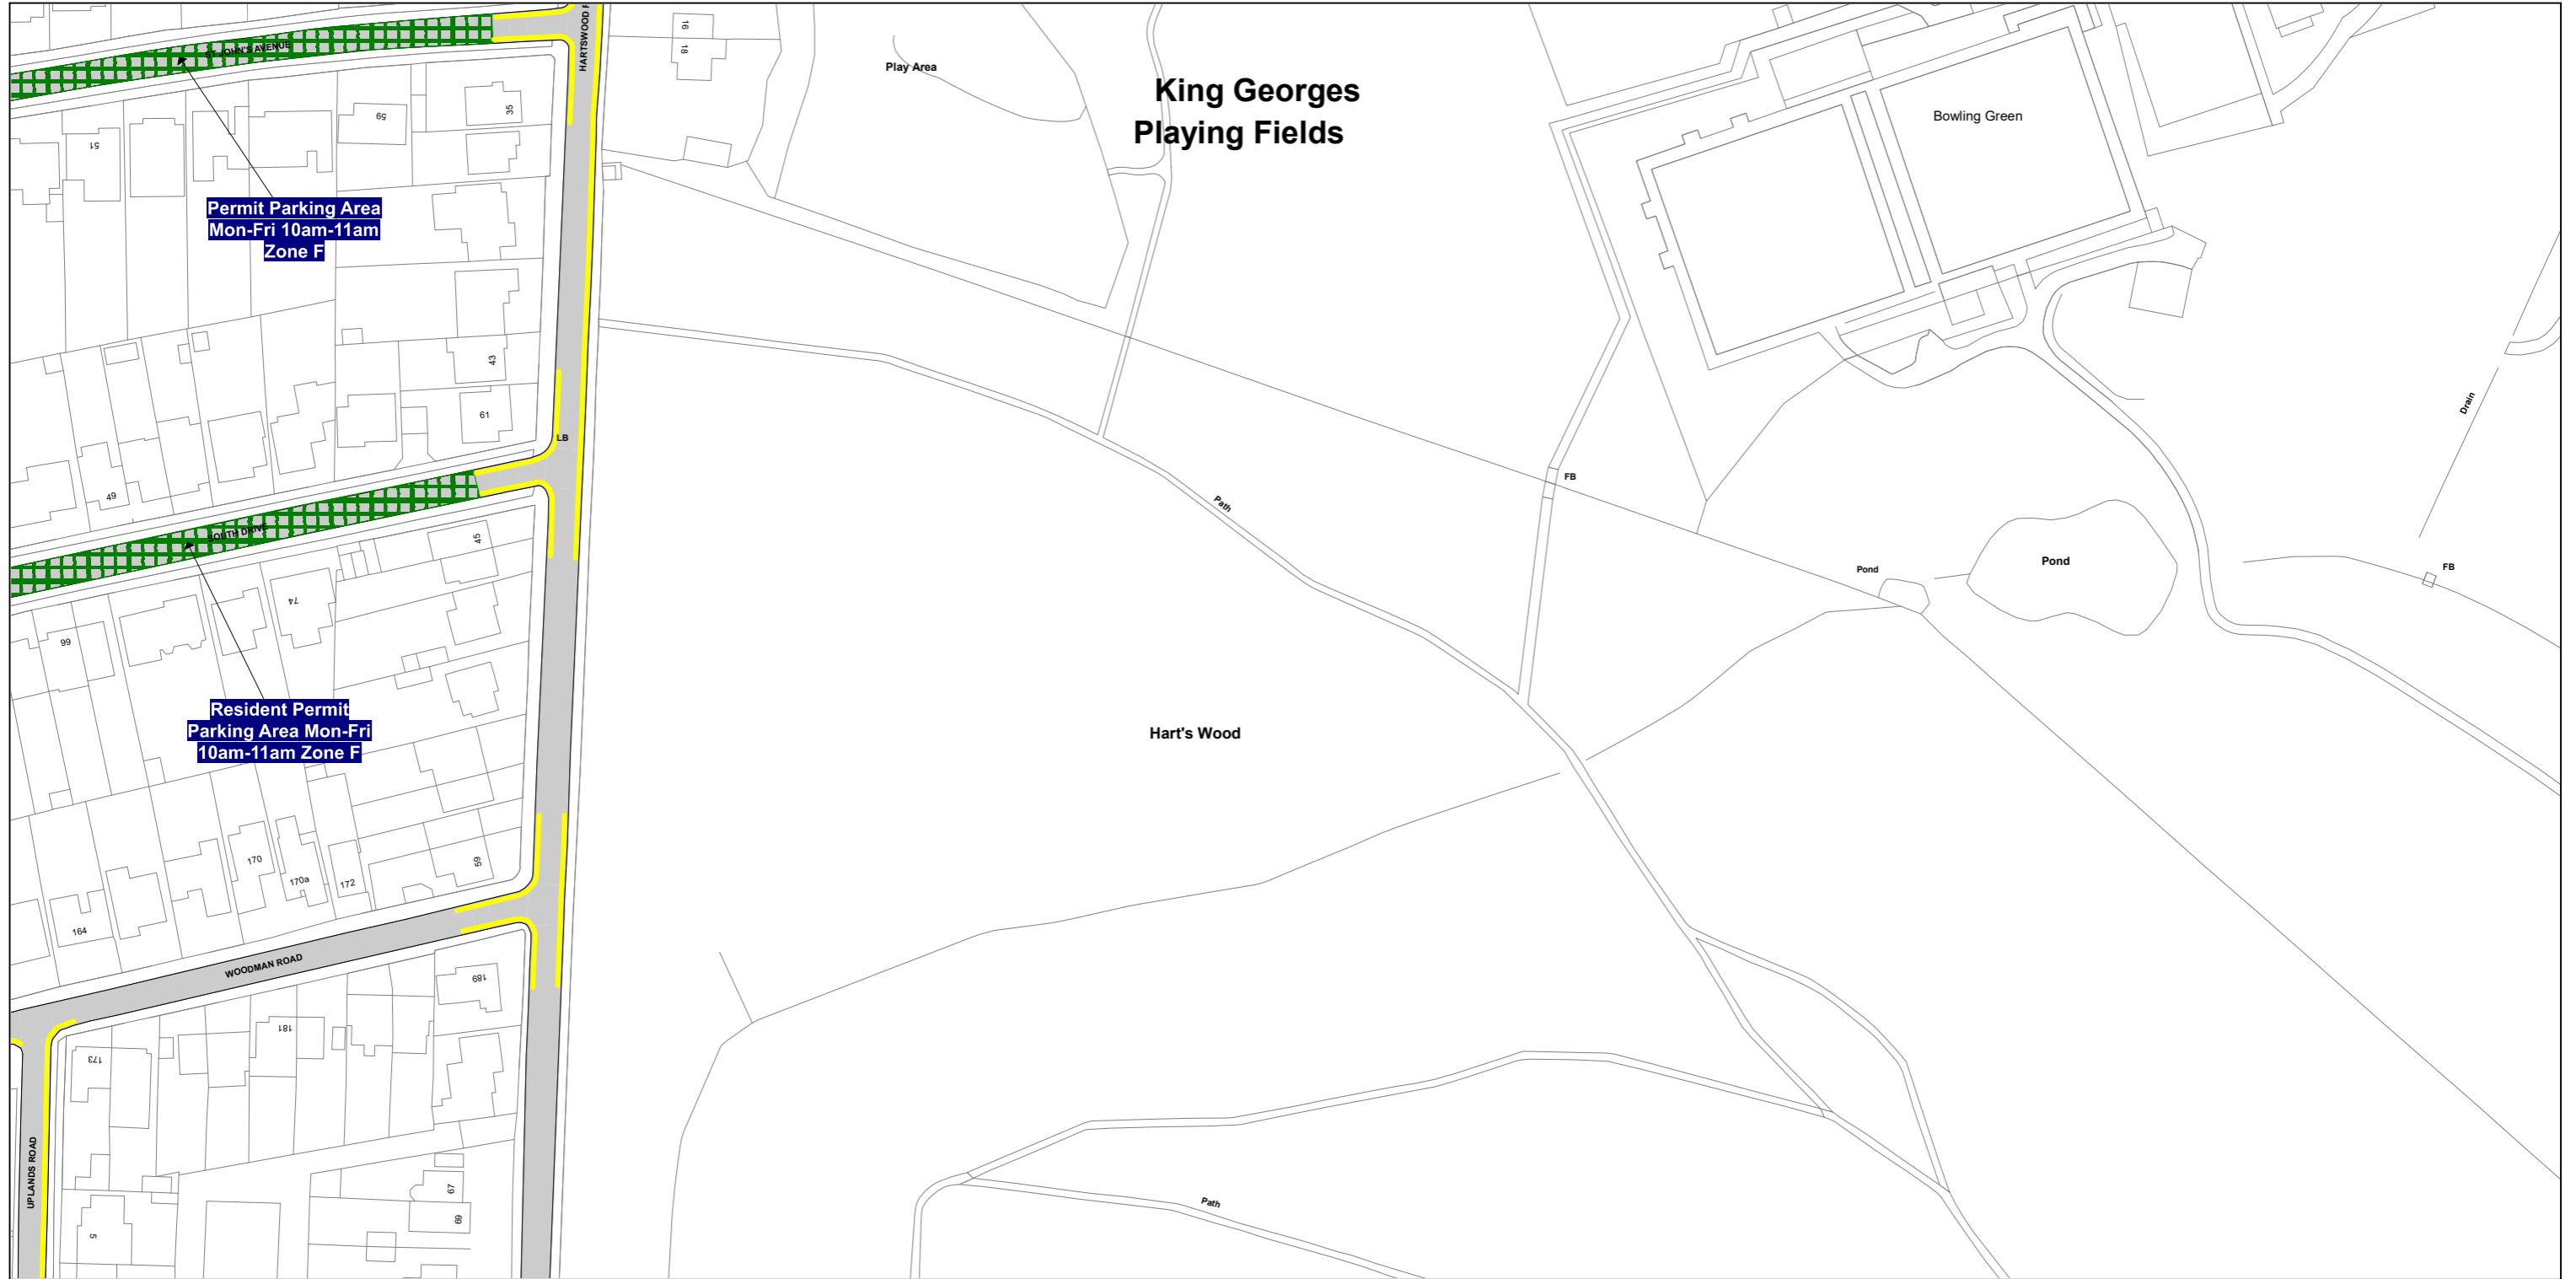

**SEE STATIC MAP SCHEDULE LEGEND FOR RESTRICTIONS DISPLAYED**



CONFIRM

**Scale -** 1 : 1250 @ A3 0 Metres 100

**Title - South Essex Partnership -Street Waiting, Loading and Parking Plans**

Produced from Ordnance Survey 1:1250 mapping with permission of the Controller of His Majesty's Stationery Office (c) Crown Copyright Licence No. OS AC0000823868. Unauthorised reproduction infringes Crown Copyright and may lead to prosecution or Civil Proceedings

This copy has been made by or with the authority of the Head of Legal Services of Essex County Council, pursuant of section 47 of the Copyright, Designs and Patents Act 1988 ('the Act'). Unless the Act provides a relevant exception to copyright, the copy must not be copied without the prior permission of the copyright owner.

**THE ESSEX COUNTY COUNCIL (BRENTWOOD BOROUGH)  
 (PROHIBITION OF WAITING, LOADING AND STOPPING) AND  
 (ON-STREET PARKING PLACES)  
 (CIVIL ENFORCEMENT AREA) (AMENDMENT NO. 28) ORDER 2025**

The Chelmsford City Council acting on behalf of the South Essex Parking Partnership in exercise of the delegated powers of the traffic authority Essex County Council granted under an Agreement dated 30 June 2022 and after consultation with the Chief Officer of Police in accordance with Part III of Schedule 9 of the Road Traffic Regulation Act 1984 ("the Act") hereby makes the following Order under Sections 1(1), 2(1) to (3), 4(1) 4(2), 32, 35, 45, 46, 49, 53 and Part IV of Schedule 9 of the Act and of all other enabling powers.

1. The Amendment Order shall come into operation on the 8<sup>th</sup> day of December 2025 and may be cited as The Essex County Council (Brentwood Borough) (Prohibition of Waiting, Loading and Stopping) and (On-street parking places) (Civil Enforcement Area) (Amendment No.28) Order 2025.
2. This Order will be incorporated into The Essex County Council (Brentwood Borough) (Prohibition of Waiting, Loading and Stopping) and (On-street parking places) (Civil Enforcement Area) Consolidation Order 2019 by creating tile numbers:

TQ590 930 Revision 2 to Revision 3	TQ600 925 Revision 1 to Revision 2
TQ595 925 Revision 2 to Revision 3	


3. The Essex County Council (Brentwood Borough) (Prohibition of Waiting, Loading and Stopping) and (On-Street Parking Places) (Civil Enforcement Area) Consolidation Order 2019 Schedule 5 will be amended to include the following properties the residents of which are eligible to apply for a permit:

Street	Zone	Properties
South Drive, Warley	Zone F	All residential properties.

SEALING REGISTER  
 REFERENCE  
 256/25

THE COMMON SEAL of THE )  
 CITY OF CHELMSFORD )  
 was hereunto affixed )  
 this 2<sup>nd</sup> day of October 2025 )  
 in the presence of: - )



  
 Authorised Officer (WILLIAM BLICHER)