



TO BE READ WITH TMO-42240 PH1B

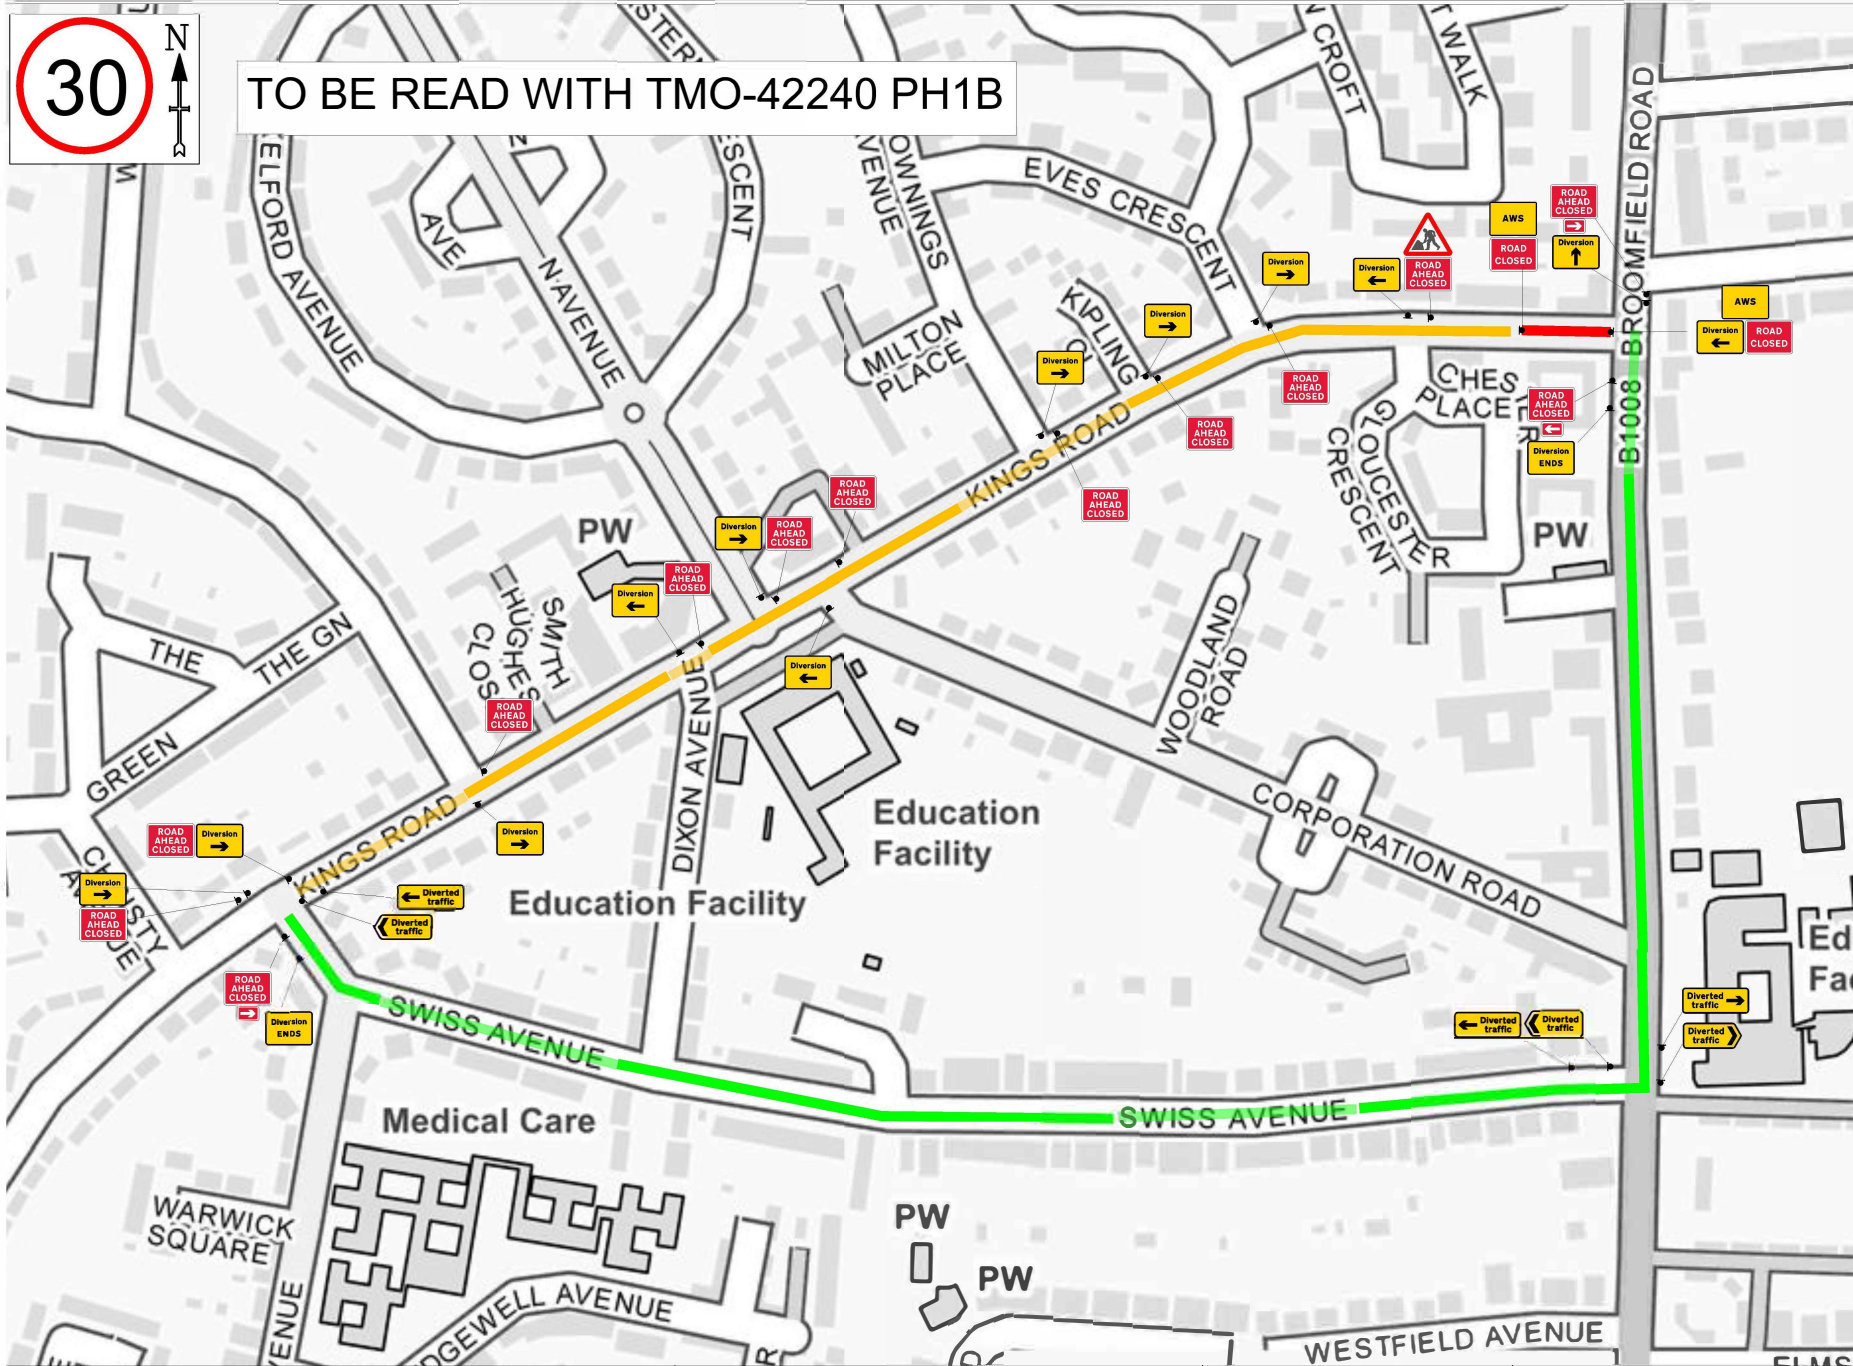

Qty 2 Ref 13-9 (Schedule 13 - Temporary Sign)	
Qty 1 Ref 15.5-RAC (Direction to follow Left)	
Qty 2 Ref 13-9-RAE (Direction to follow Right)	
Qty 4 Ref 2702 (Start of temporary diversion route)	
Qty 7 Ref 2702 (Start of temporary diversion route)	
Qty 2 Ref 2702 (End of temporary diversion route)	
Qty 1 Ref 2702 (Start of temporary diversion route)	
Qty 2 Ref 2703 (Direction of temporary diversion route from junction ahead)	
Qty 1 Ref 2703 (Direction of temporary diversion route from junction ahead)	
Qty 2 Ref 2704 (Direction of temporary diversion route)	
Qty 1 Ref 2704 (Direction of temporary diversion route)	
Qty 1 Ref 1001 (Road works ahead)	
Qty 2 Ref 7010-RP-13.9 (Nature of temporary hazard ahead - Road Closed)	
Qty 13 Ref 7010-RP-13.9 (Nature of temporary hazard ahead - Road Ahead Closed)	

KEY

- Sign Diagram
- Advances Location
- Road Closure Location
- Access Only
- Diversion Route
- 12AB Install Signs

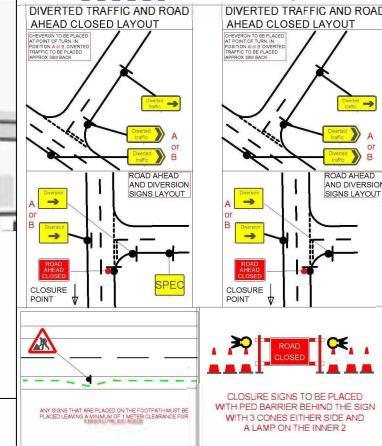

TM Type:	Road Closure
Location:	KINGS ROAD CHELMSFORD CM1 1RN
W3W Location:	///code dining shift ///fits.ages.spend
Customer Ref:	EAGA265042
Agent:	GAVIN STUART
Surveyed:	Y
Google Driven:	Y

Closure details:
KINGS ROAD CLOSED
AT THE JUNCTION WITH BROOMFIELD ROAD

Main Diversion Route; and vice versa
SWISS AVENUE - BROOMFIELD ROAD - END - VICE VERSA

Total number of signs:-			
Drawn by / Revised by			
Drawn by:	WH	Revised by:	-
Date:	02/01/26	Date:	-
Planner: WILL HARVEY			
Email: will.harvey@tmohighways.co.uk			
Drawing checked via email by; AV			

PLEASE NOTE:
a. All Traffic Management to comply with current chapter 8 and Safety at Street Works and RoadWork's (A code of practice).
b. All road markings and signage to conform to the Traffic Signs Regulations and General Directions 2016.

This Drawing has been produced for the specific client and project as defined in drawing and customer details and is not intended for any other purpose.



TM Type:	Road Closure
Location:	CORPORATION ROAD CHELMSFORD CM1 2AR
W3W Location:	///waving neck jeeps ///dimes piano speeds
Customer Ref:	EAGA265042
Agent:	GAVIN STUART
Surveyed:	Y
Google Driven:	Y

Closure details:
CORPORATION ROAD CLOSED
AT THE JUNCTION WITH BROOMFIELD ROAD

Main Diversion Route; and vice versa

KINGS ROAD - BROOMFIELD ROAD - END - VICE VERSA

Total number of signs:-

Drawn by / Revised by

Drawn by:	WH	Revised by:	-	Revision number:	00
-----------	----	-------------	---	------------------	----

Date:	02/01/26
-------	----------

Planner: WILL HARVEY

Email: will.harvey@tmohighways.co.uk

Drawing checked via email by; AV

PLEASE NOTE :


- a. All Traffic Management to comply with current chapter 8 and Safety at Street Works and Roadwork's (A code of practice).
- b. All road markings and signage to conform to the Traffic Signs Regulations and General Directions 2016.

This Drawing has been produced for the specific client and project as defined in drawing and customer details and is not intended for any other purpose.

 Building 1, Roy Humphrey Site A140, Eye, Suffolk, IP23 8AW Tel: 01379 676462	
TMO/42240 PH3A	
Qty: 2 Ref: T3-8 Schedule 13 - Temporary Sign	
Qty: 2 Ref: T3-9-RAL Direction to hazard Left	
Qty: 2 Ref: T3-9-RAR Direction to hazard Right	
Qty: 3 Ref: 2702 Start of temporary diversion route	
Qty: 2 Ref: 2702 Start of temporary diversion route	
Qty: 2 Ref: 2702 Start of temporary diversion route	
Qty: 3 Ref: 2702 End of temporary diversion route	
Qty: 2 Ref: 2703 Direction of temporary diversion route from junction ahead	
Qty: 1 Ref: 2703 Direction of temporary diversion route from junction ahead	
Qty: 2 Ref: 2704 Direction of temporary diversion route	
Qty: 1 Ref: 2704 Direction of temporary diversion route	
Qty: 1 Ref: 7001 Road works ahead	
Qty: 2 Ref: 7010-FP-13-9 Nature of temporary hazard ahead - Road Closed	
Qty: 7 Ref: 7010-FP-13-9 Nature of temporary hazard ahead - Road Ahead Closed	

KEY

-  - Sign Diagram
-  - Advances Location
-  - Road Closure Location
-  - Access Only
-  - Diversion Route
-  - 12AB Install Signs

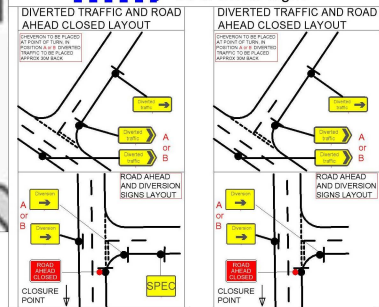

ANY SIGNS THAT ARE PLACED ON THE FOOTPATH MUST BE PLACED LEAVING A MINIMUM OF 1 METRE CLEARANCE FOR PASSING PEDESTRIANS

CLOSURE SIGNS TO BE PLACED WITH PED BARRIER BEHIND THE SIGN WITH 3 CONES EITHER SIDE AND A LAMP ON THE INNER 2



TM Type:	Road Closure
Location:	SWISS AVENUE CHELMSFORD CM1 2AR //lake shout strut //lake member index
W3W Location:	
Customer Ref:	EAGA265042
Agent:	GAVIN STUART
Surveyed:	Y
Google Driven:	Y

SWISS AVENUE CLOSED
AT THE JUNCTION WITH BROOMFIELD ROAD

KINGS ROAD - BROOMFIELD ROAD - END - VICE VERSA

Drawing checked via email by; AV

PLEASE NOTE :



- a. All Traffic Management to comply with current chapter 8 and Safety at Street Works and RoadWork's (A code of practice).
- b. All road markings and signage to conform to the Traffic Signs Regulations and General Directions 2016.

This Drawing has been produced for the specific client and project as defined in drawing and customer details and is not intended for any other purpose.

Qty 1 Ref 154 Advance 15 Temporary Sign	
Qty 2 Ref 154-040 Direction to nearest Left	
Qty 1 Ref 154-040R Direction to nearest Right	
Qty 2 Ref 2102 Start of temporary diversion route	
Qty 1 Ref 2102 End of temporary diversion route	
Qty 1 Ref 2102 Start of temporary diversion route	
Qty 1 Ref 2102 End of temporary diversion route	
Qty 1 Ref 2102 Direction of temporary diversion route from junction ahead	
Qty 4 Ref 2104 Direction of temporary diversion route	
Qty 1 Ref 2105 Roundabout ahead leading to temporary diversion route	
Qty 2 Ref 571 Direction to nearest (parent)	
Qty 1 Ref 571 Direction to nearest	
Qty 1 Ref 612 No right turn	
Qty 1 Ref 613 No left turn	
Qty 4 Ref 615 No entry	
Qty 2 Ref 605 One-way traffic	
Qty 3 Ref 7001 Road works ahead	
Qty 1 Ref 7010-01-014 Nature of temporary road ahead - Road Closed	
Qty 3 Ref 7010-01-016 Nature of temporary road ahead - Road Ahead Closed	

KEY

- Sign Diagram
- Advances Location
- Road Closure Location
- Access Only
- Diversion Route
- 12AB Install Signs

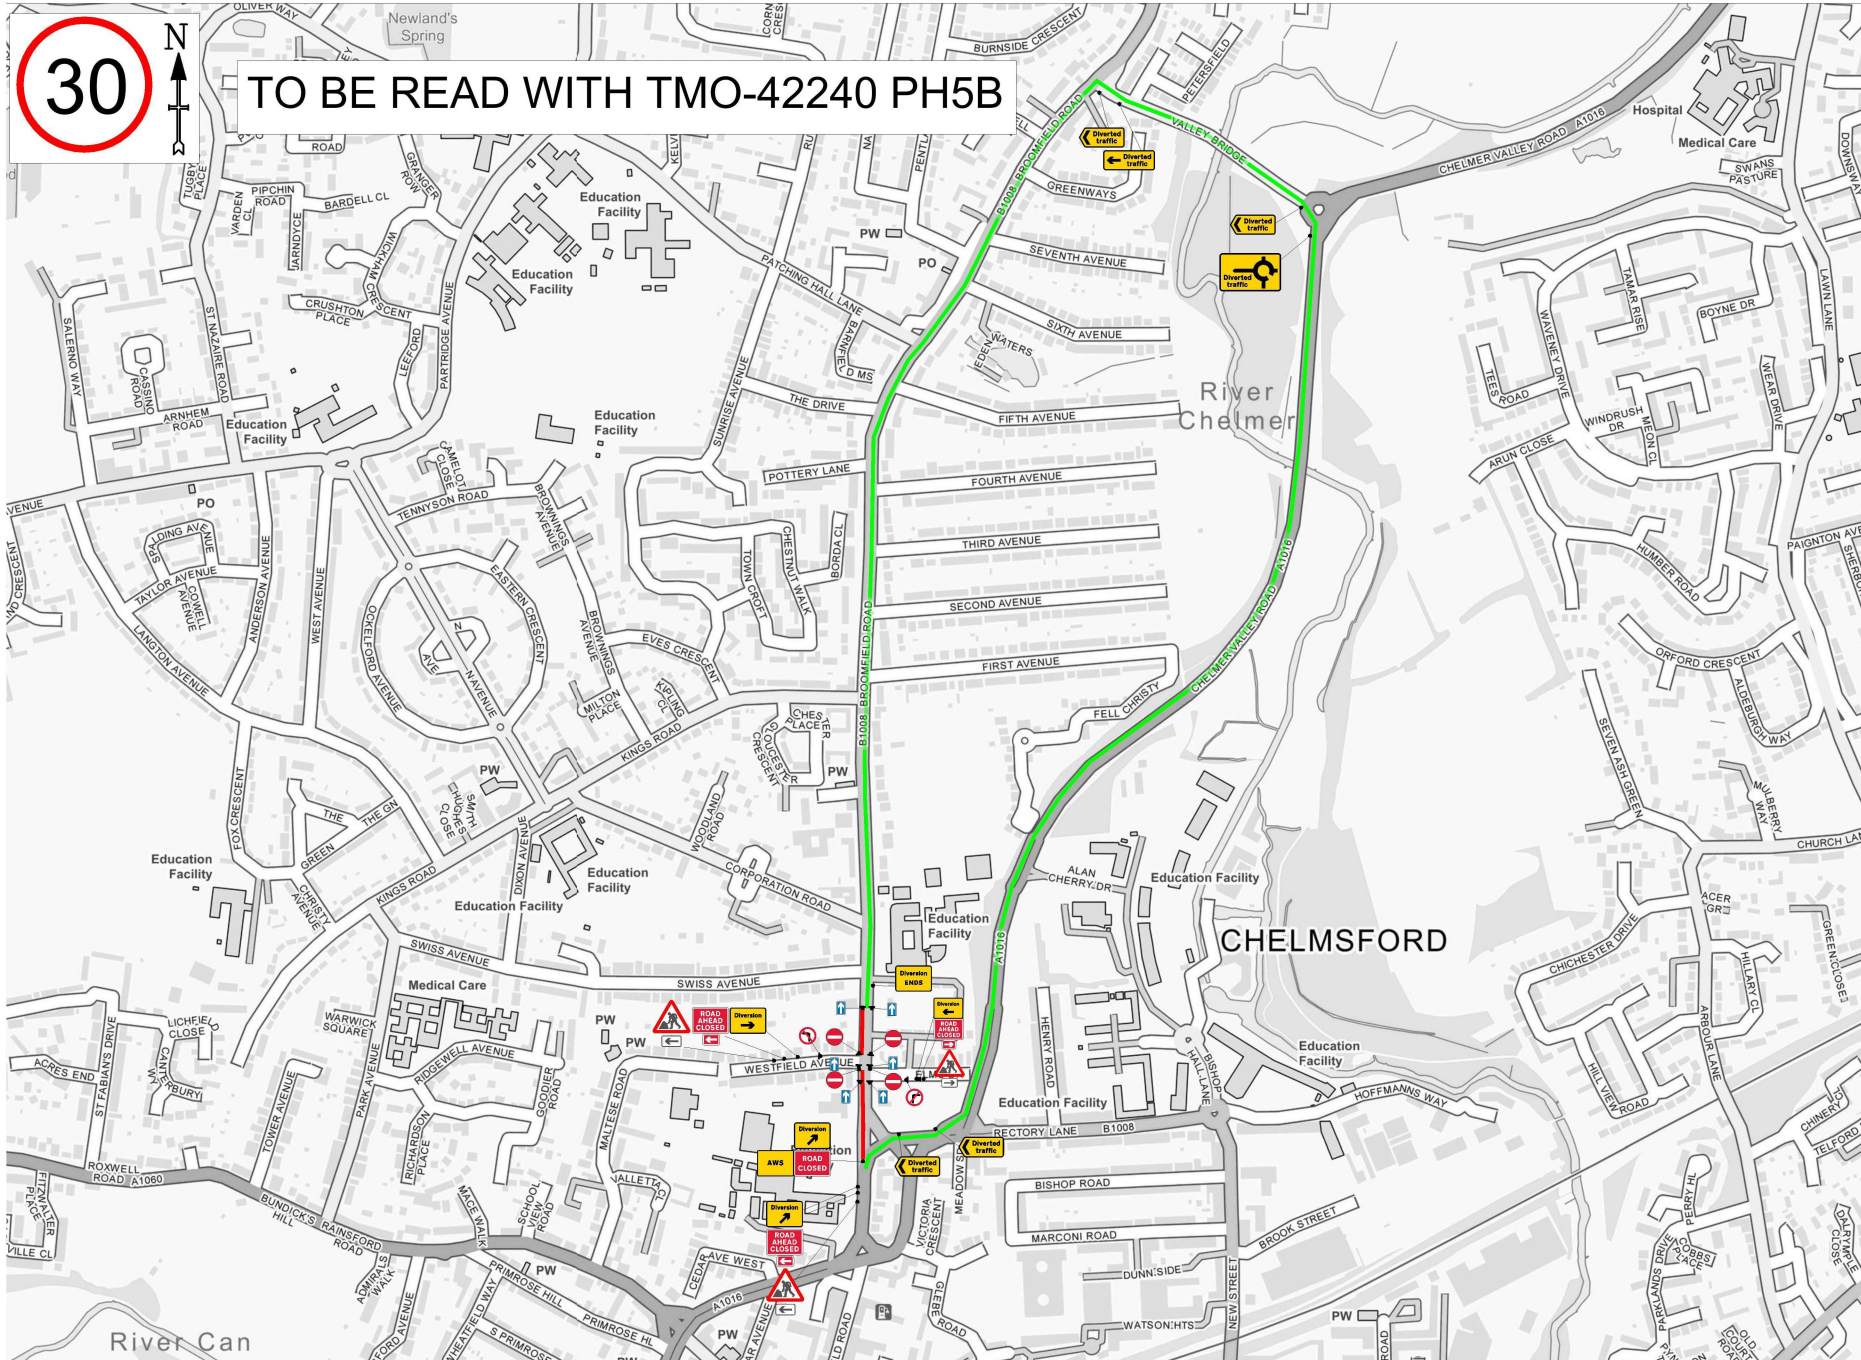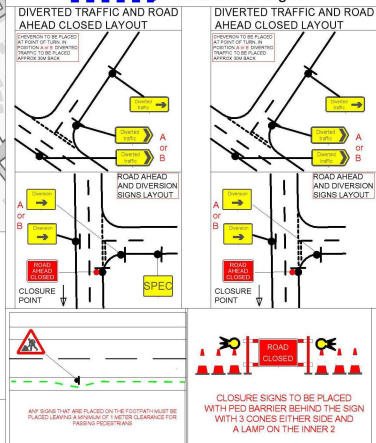

TM Type:	Road Closure
Location:	BROOMFIELD ROAD CHELMSFORD CM1 1RY
W3W Location:	///winner.coffee.lived ///tile.gifts.notes
Customer Ref:	EAGA265042
Agent:	GAVIN STUART
Surveyed:	Y
Google Driven:	Y

Closure details:

DIRECTIONAL CLOSURE - BROOMFIELD ROAD

Main Diversion Route;

A1016 - VALLEY BRIDGE - BROOMFIELD ROAD - END

Total number of signs:-

Drawn by / Revised by

Drawn by: WH Revised by: - Revision number: 00

Date: 14/01/26 Date: -

Planner: WILL HARVEY

Email: will.harvey@tmohighways.co.uk


Drawing checked via email by; AV

PLEASE NOTE :

a. All Traffic Management to comply with current chapter 8 and Safety at Street Works and RoadWork's (A code of practice).

b. All road markings and signage to conform to the Traffic Signs Regulations and General Directions 2016.

This Drawing has been produced for the specific client and project as defined in drawing and customer details and is not intended for any other purpose.

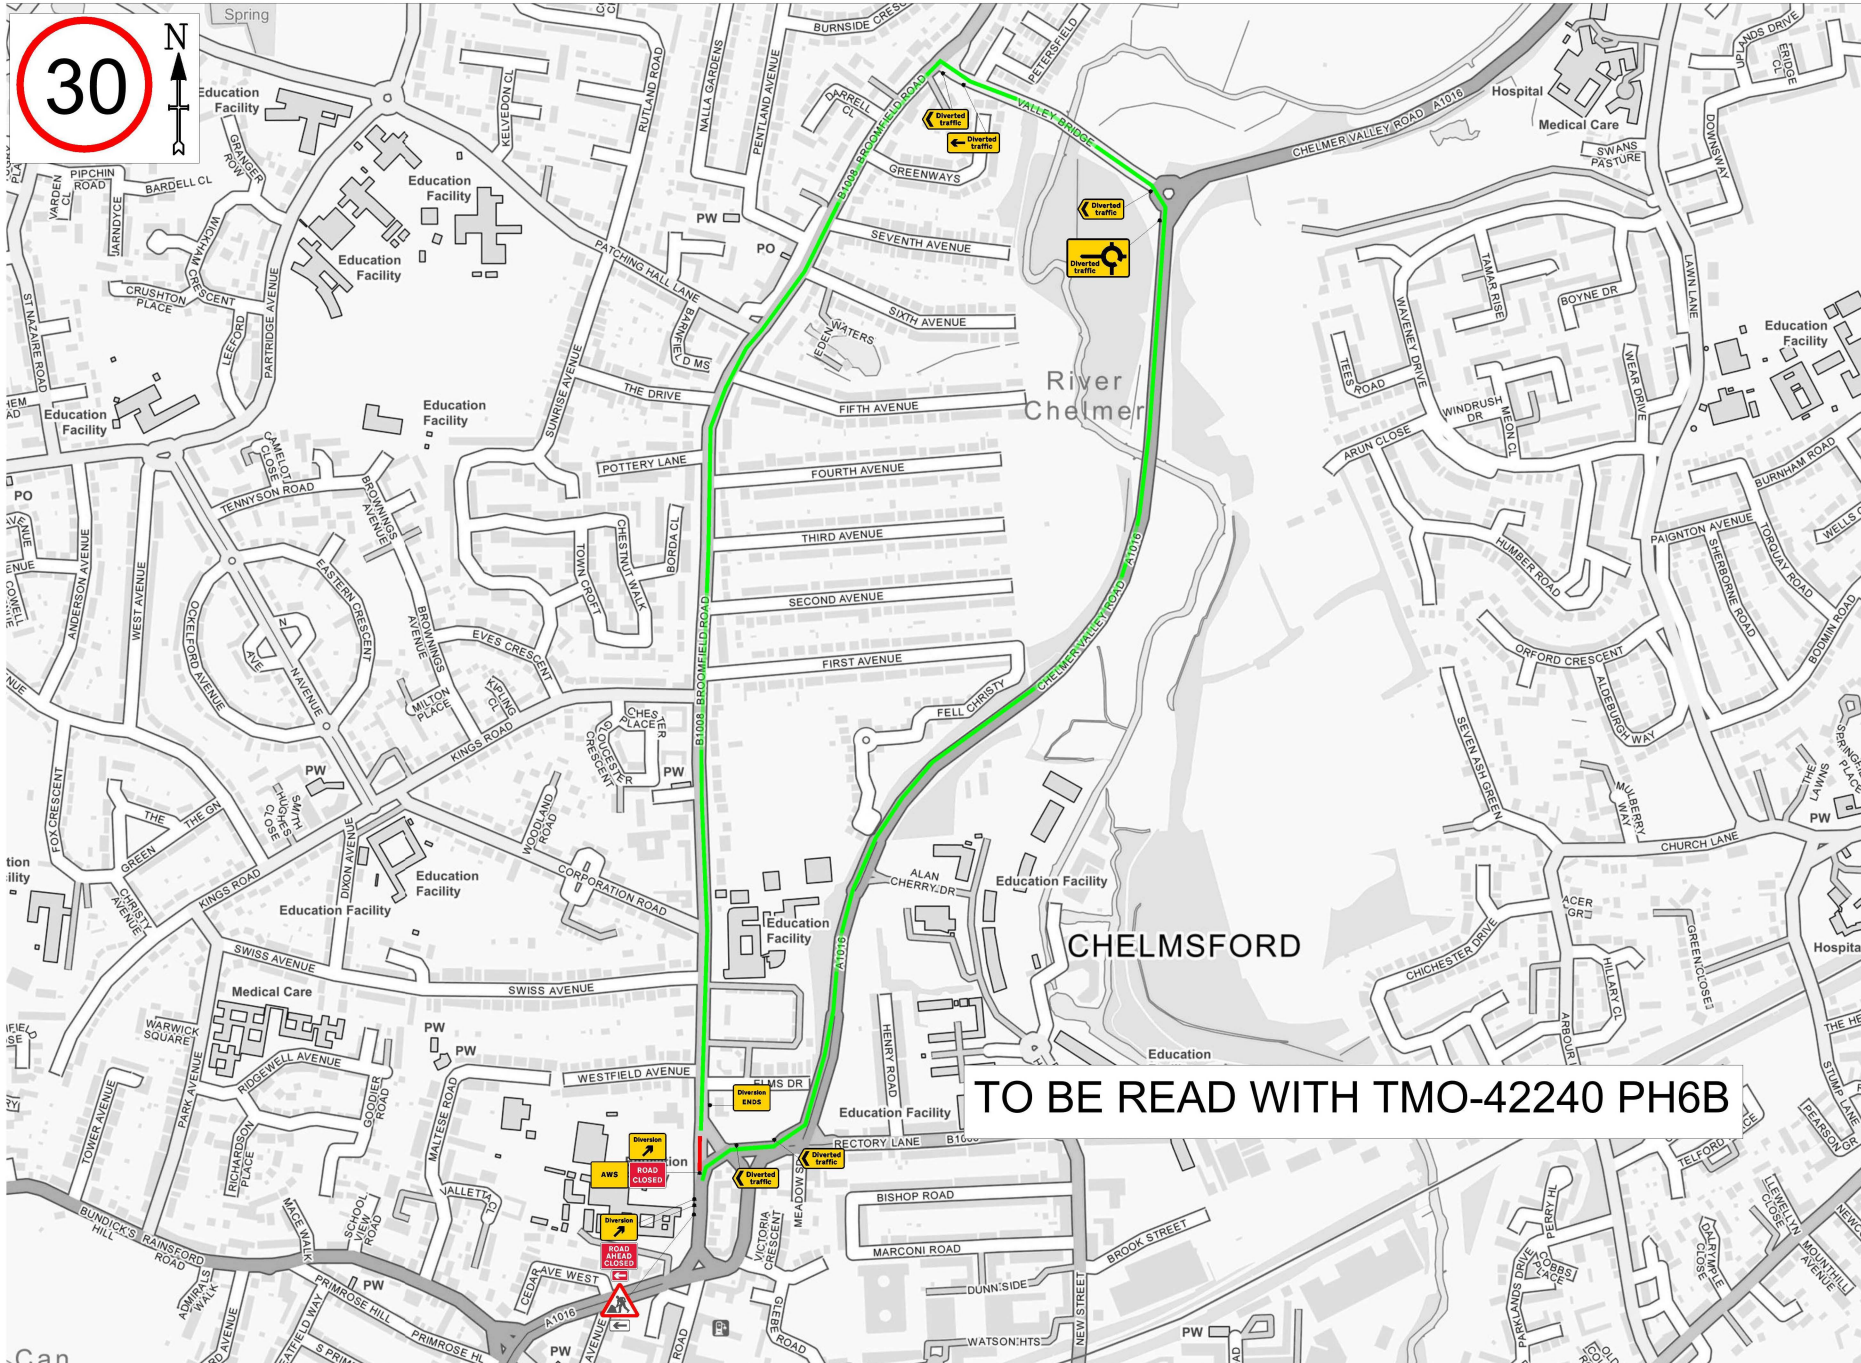

TO BE READ WITH TMO-42240 PH6B

TM Type:	Road Closure	Closure details: DIRECTIONAL CLOSURE - BROOMFIELD ROAD
Location:	BROOMFIELD ROAD CHELMSFORD CM1 1RY	
W3W Location:	///winner.coffee.lived ///tile.gifts.notes	
Customer Ref:	EAGA265042	Main Diversion Route; A1016 - VALLEY BRIDGE - BROOMFIELD ROAD - END
Agent:	GAVIN STUART	
Surveyed:	Y	
Google Driven:	Y	

Total number of signs:-				
Drawn by / Revised by				
Drawn by:	WH	Revised by:	-	Revision number:
Date:	04/02/26	Date:	-	00
Planner: WILL HARVEY				
Email: will.harvey@tmohighways.co.uk				
Drawing checked via email by: AV				

PLEASE NOTE :

a. All Traffic Management to comply with current chapter 8 and Safety at Street Works and RoadWork's (A code of practice).

b. All road markings and signage to conform to the Traffic Signs Regulations and General Directions 2016.

This Drawing has been produced for the specific client and project as defined in drawing and customer details and is not intended for any other purpose.

