


PROPOSED LICENCE PLAN

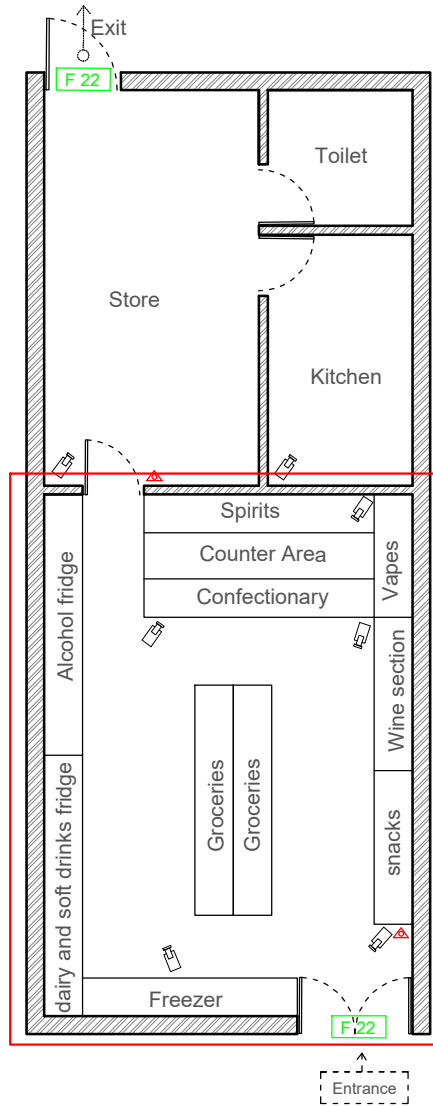





Property Address:

Food & Wine
1 Market Road
Chelmsford
CM1 1XA

Drawing No. AC165

Date: 04/06/24

Key	Scale : 1:100	Paper : A4
	Fire Extinguisher	
	Fire Exit Signs	
	CCTV Cameras	
	Licensable Area	
CCTV Recordings 31 Days		