

**ARTICLE FOUR DIRECTION RELATING TO LAND AT HUMBER ROAD, LAWN LANE, MEON CLOSE, AND
WAVENEY DRIVE, SPRINGFIELD, CHELMSFORD, ESSEX**



CHELMSFORD CITY COUNCIL

TOWN AND COUNTRY PLANNING ACT 1990

**TOWN AND COUNTRY PLANNING (GENERAL PERMITTED DEVELOPMENT) (ENGLAND) ORDER 2015 (AS
AMENDED)**


**Direction made under article 4 (1) of the Town and Country Planning (General Permitted Development)
(England) Order 2015 (as amended) with immediate effect**

WHEREAS

1. Chelmsford City Council ("the Authority") is the appropriate local planning authority within the meaning of article 4(5) of the Town and Country Planning (General Permitted Development) (England) Order 2015 ("the Order") in respect of the parcels of land described in the First Schedule below ("the Land").
2. The Authority is satisfied, pursuant to Article 4(1) of the Order, that it is expedient that the development of the description(s) set out in the Second Schedule below should not be carried on the Land unless planning permission is granted for it on an application made under Part III of the Town and Country Planning Act 1990 as amended. Furthermore, the Authority considers that the development to which this Direction relates would constitute a threat to the amenities of their area and that the provisions of paragraph 2 of Schedule 3 to the Order apply.

NOW THEREFORE the Authority in pursuance of the power conferred on it by article 4 (1) of the Order **DIRECTS THAT** the permission granted by article 3 of the Order shall not apply to development on the Land of the description(s) set out in the Second Schedule below.

THIS DIRECTION is made under article 4(1) of the Order and, in accordance with paragraphs 2(5) and (6) of Schedule 3 to the Order, shall come into force in respect of any part of the Land to which it relates on the date on which notice of the making of the Direction is served on the owner and occupier of that part of the Land or if paragraph 1(2) of the Order applies, on the date when the notice is first published or displayed in accordance with paragraph 1(1) of the Order. This Direction shall remain in force for a period of six months beginning on the date that it came into force and shall then expire unless before the end of the said six months period it has been confirmed by the Authority in accordance with paragraphs 1(9) and (10) to Schedule 3 to the Order.

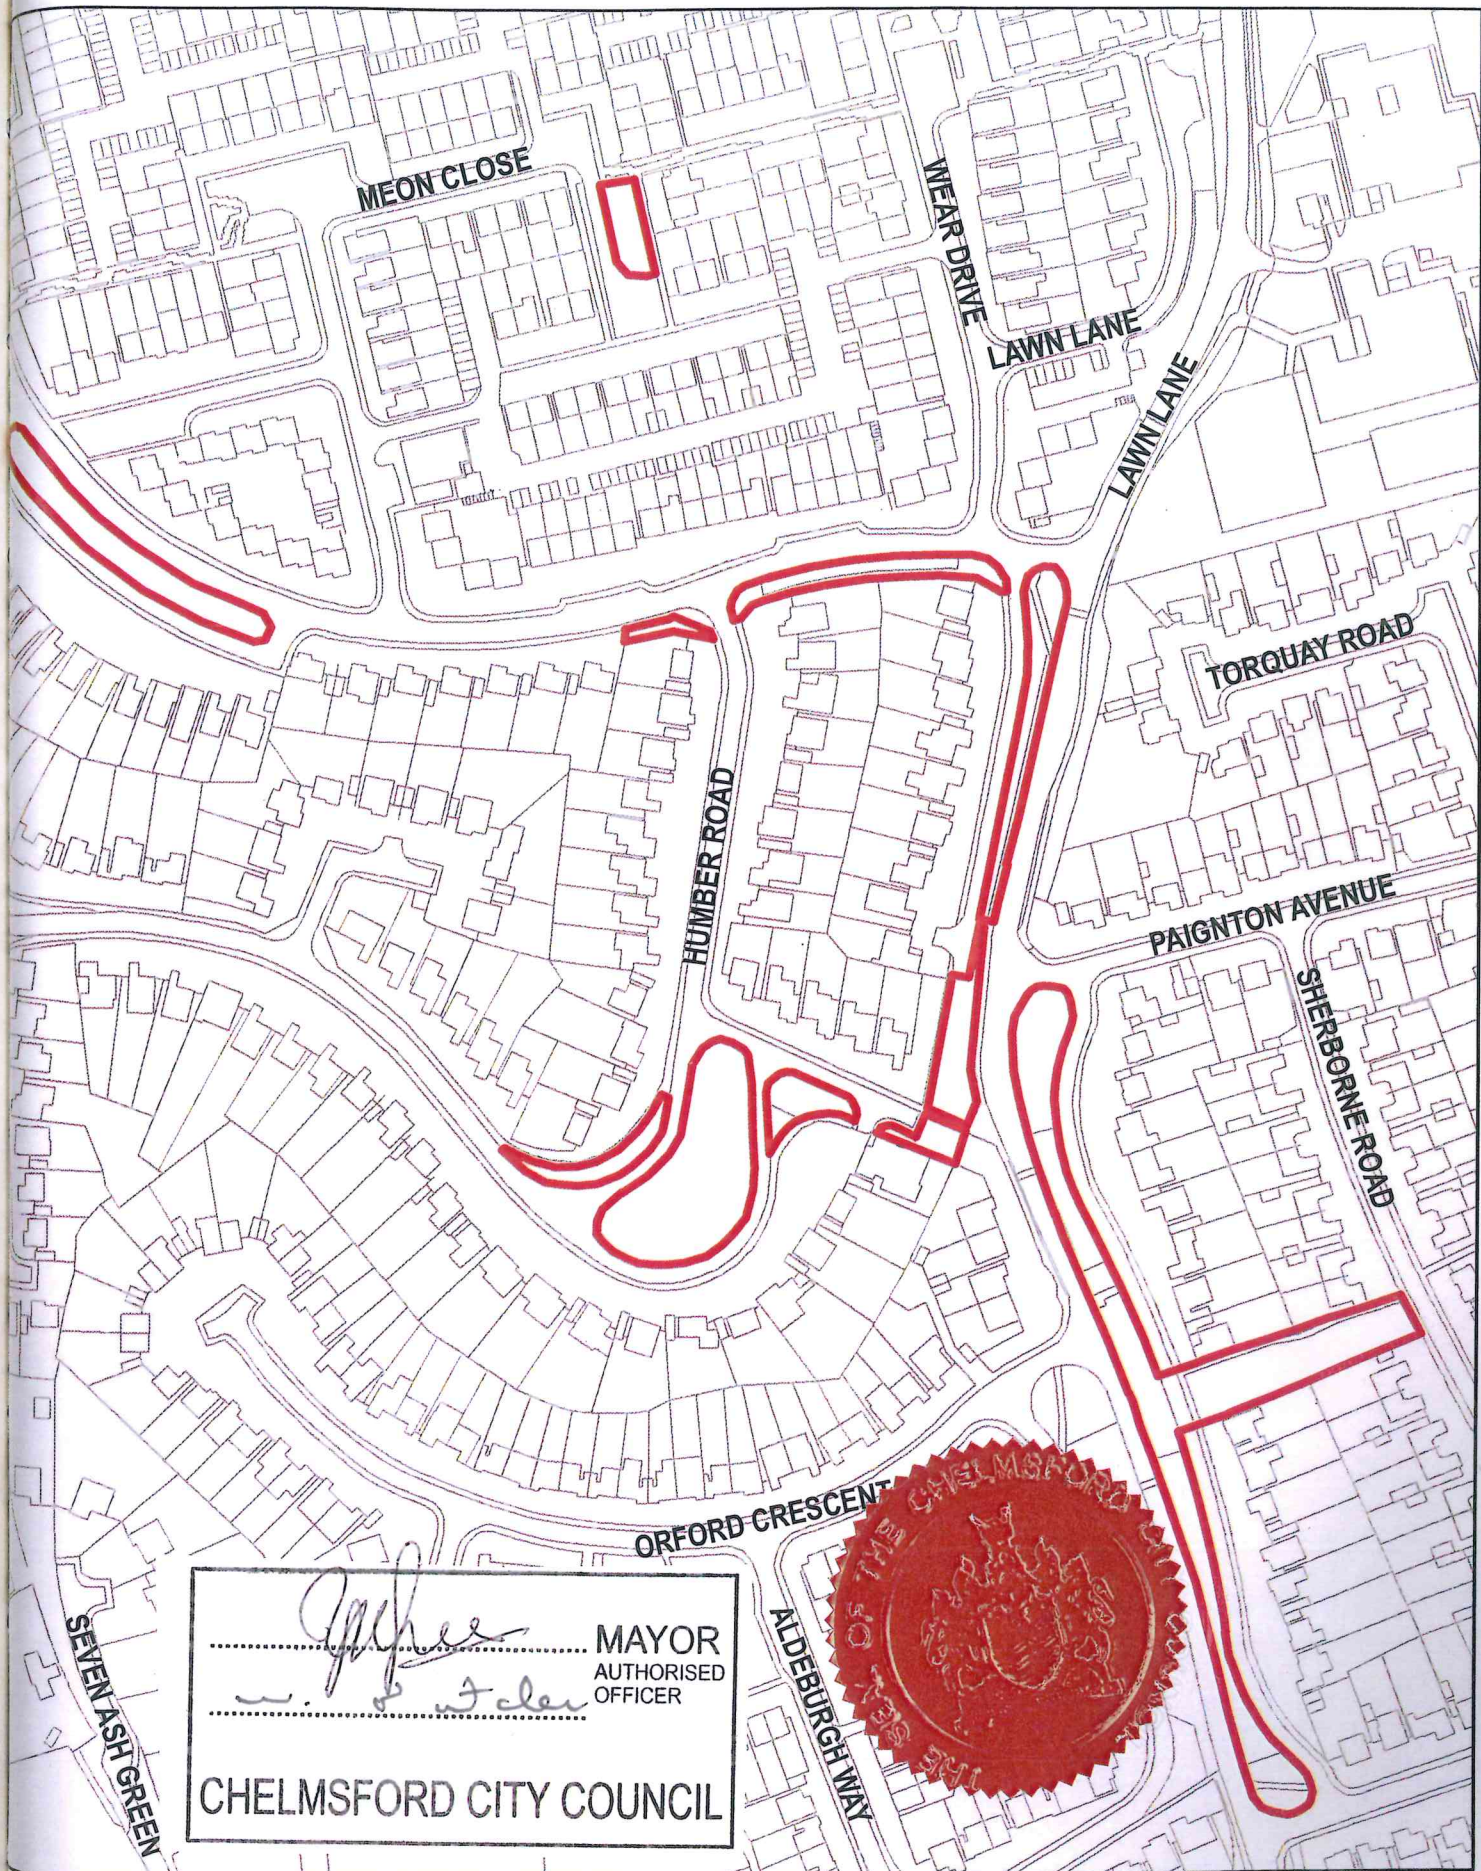

[Signature]
MAYOR
AUTHORISED
OFFICER
[Signature]
CHELMSFORD CITY COUNCIL



0 20 40 80 Metres

1:2,200



**Planning & Development Management
Directorate for Sustainable Communities**

PO Box 7544 Civic Centre
Duke Street, Chelmsford, CM1 1XP

Telephone: 01245 606826
Fax: 01245 606526

Based upon the Ordnance Survey mapping with the permission of the Controller of Her Majesty's Stationary Office. Crown copyright.
Unauthorised reproduction infringes Crown copyright and may lead to prosecution or civil proceedings

Chelmsford City Council Licence Number 100023562 2018.

FIRST SCHEDULE

(Land to which this article 4 Direction relates)

The parcels of open land at Humber Road, Lawn Lane, Meon Close and Waveney Drive, Springfield, Chelmsford, Essex which are shown outlined in red on the attached plan.

SECOND SCHEDULE


(Description(s) of development to which this article 4 Direction relates)


The erection, construction, maintenance, improvement or alteration of a gate, fence, wall or other means of enclosure being development comprised within Class A of Part 2 of Schedule 2 to the Order and not being development comprised within any other Class

MADE UNDER THE COMMON SEAL
of CHELMSFORD CITY COUNCIL

this 10th day of JULY 2018

The COMMON SEAL OF CHELMSFORD CITY
COUNCIL was hereunto affixed the presence of: -


Mayor

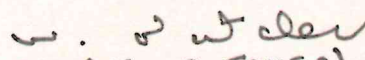
(WILLIAM BUTCHER)
Authorised Officer




CONFIRMED (without modification) UNDER THE
COMMON SEAL OF CHELMSFORD CITY COUNCIL


this 09th day of JANUARY 2018 W.B.

The COMMON SEAL OF CHELMSFORD CITY
COUNCIL was hereunto affixed the presence of: -

Mayor

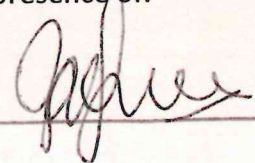

Authorised Officer





SEALING REGISTER
REFERENCE

122/18