



If there are any discrepancies in this drawing they must be referred to the Director of Technical Services before proceeding.  
Only figured dimensions are to be worked to.

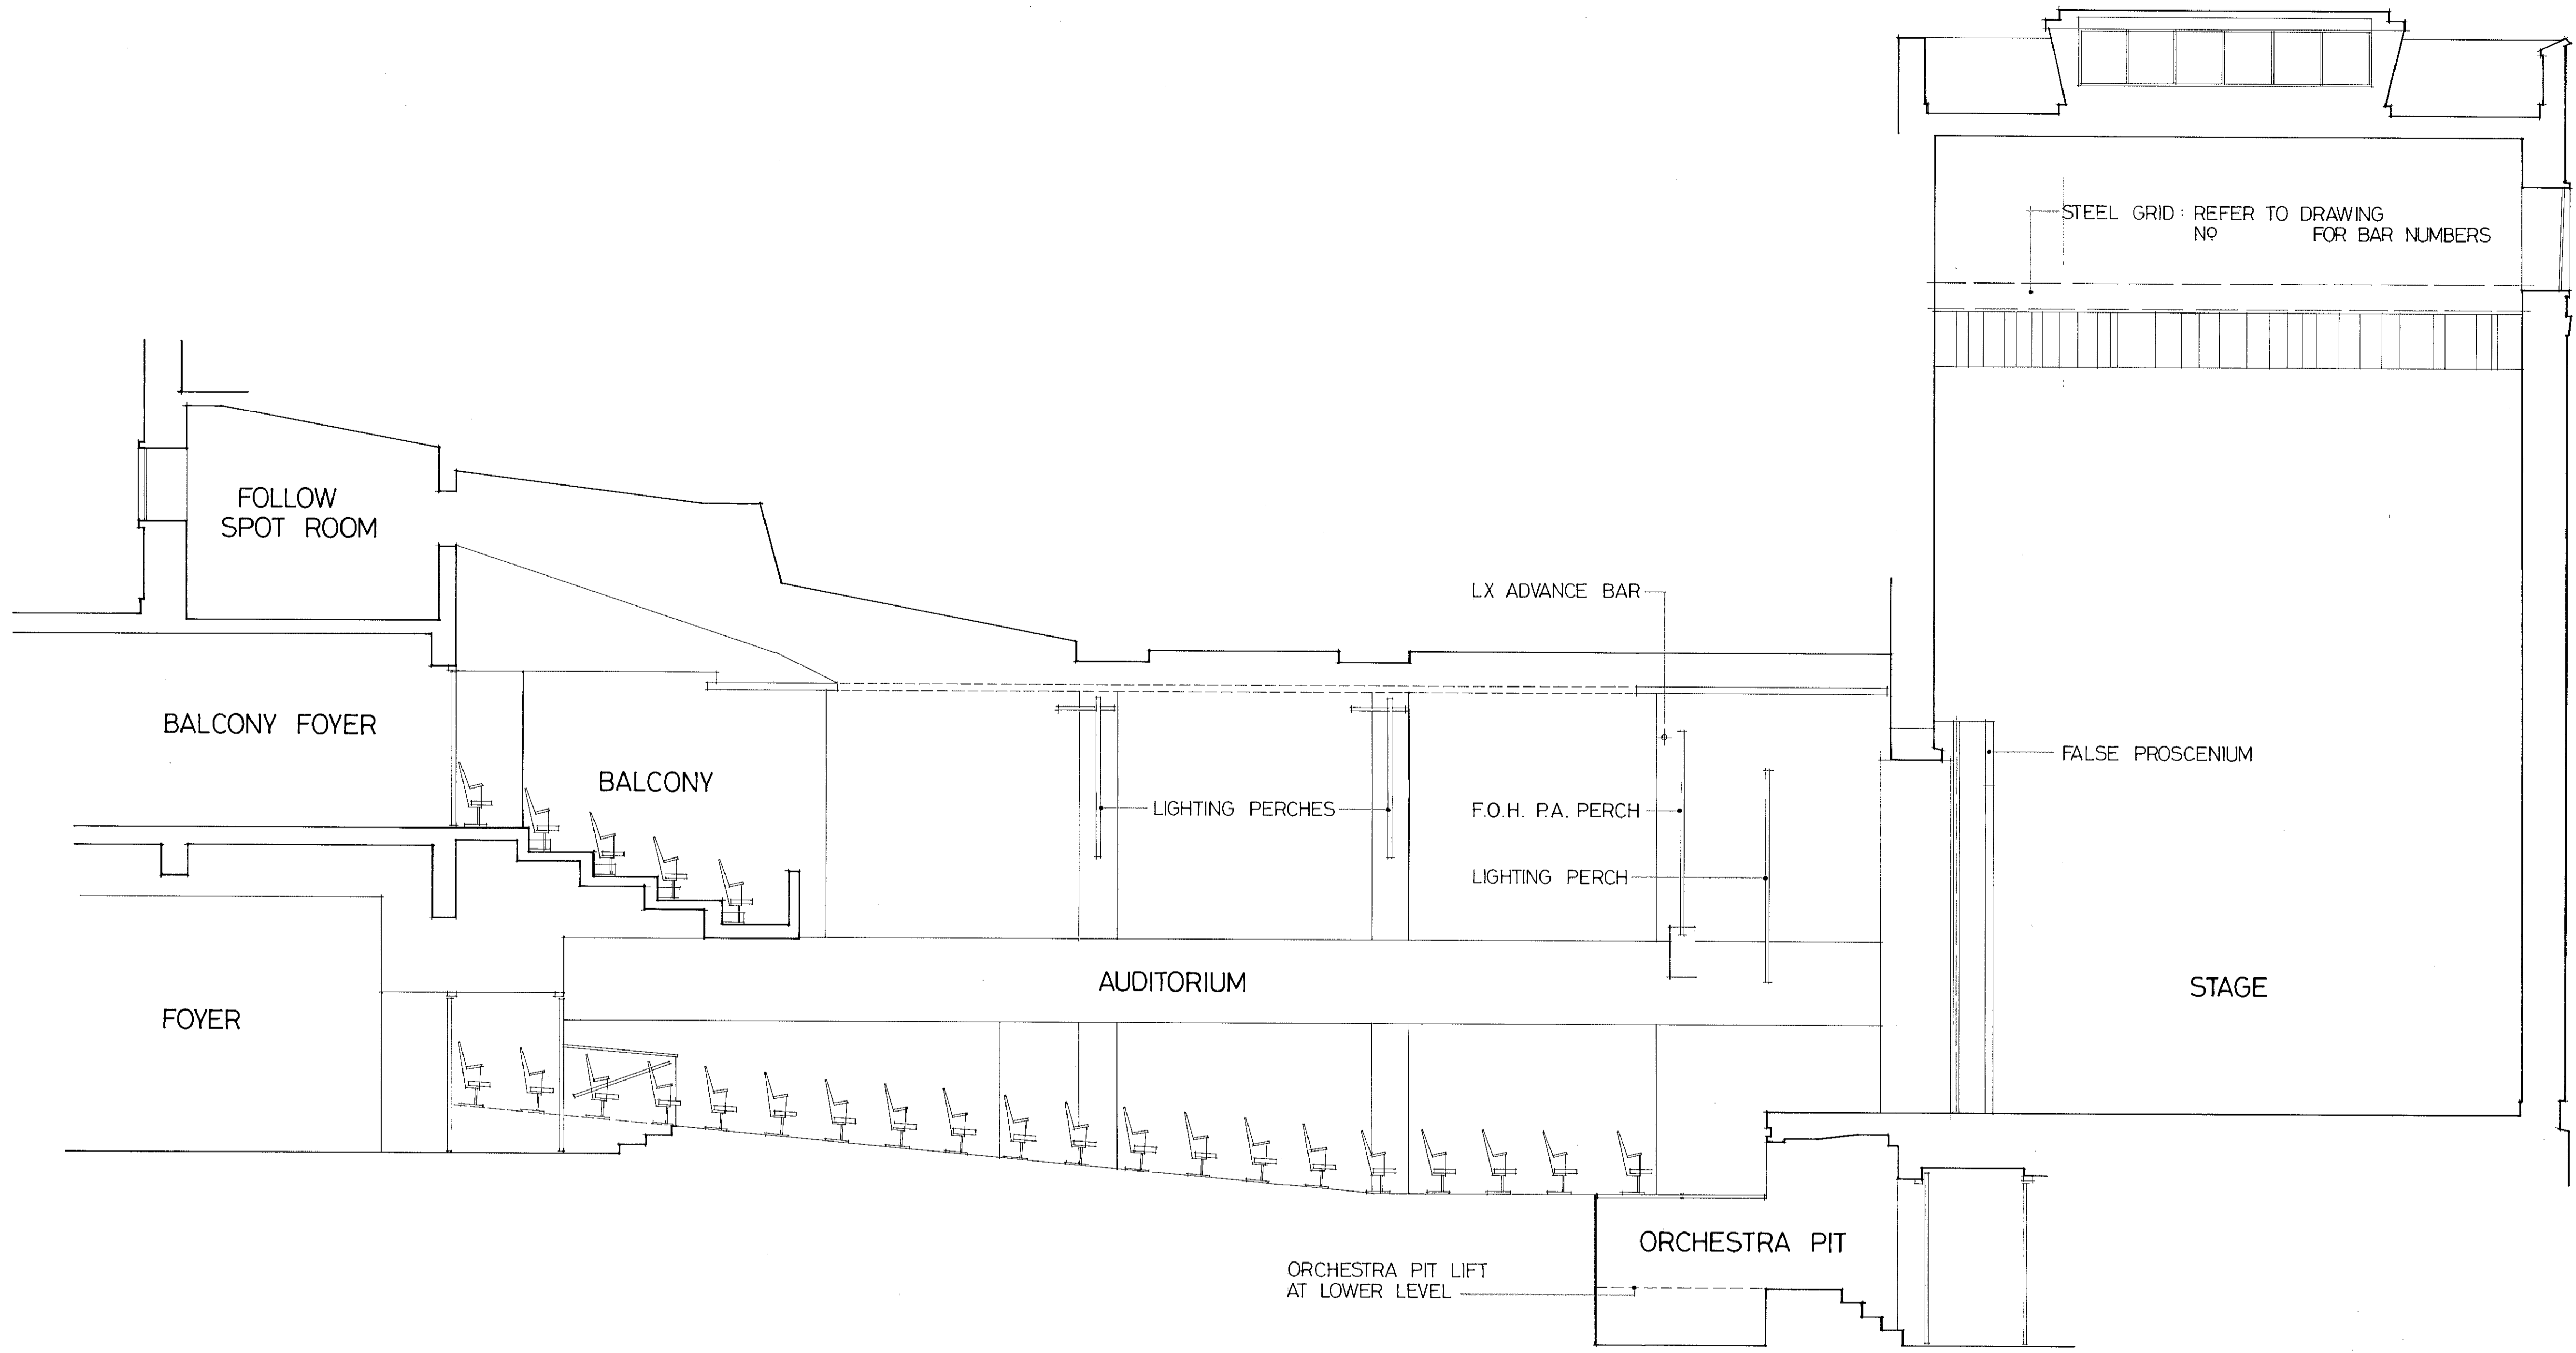

CROSS-SECTION THROUGH AUDITORIUM / STAGE

  
**CHELMSFORD**  
 BOROUGH  
 COUNCIL  
 Civic Centre, Chelmsford CM1 1JE  
 Telephone (0245) 490490  
**TECHNICAL SERVICES DEPARTMENT**  
 Director: Brian D. Collins, C.Eng., M.I.C.E., M.I.H.T.

project  
**CIVIC THEATRE**  
**FAIRFIELD ROAD**  
**CHELMSFORD**

drawing  
**THEATRE LAYOUT**

|       |       |          |      |
|-------|-------|----------|------|
| scale | group | drawn by | date |
| 1:50  |       | ARR      | 7/96 |

drawing number  
**A. 313.3**